

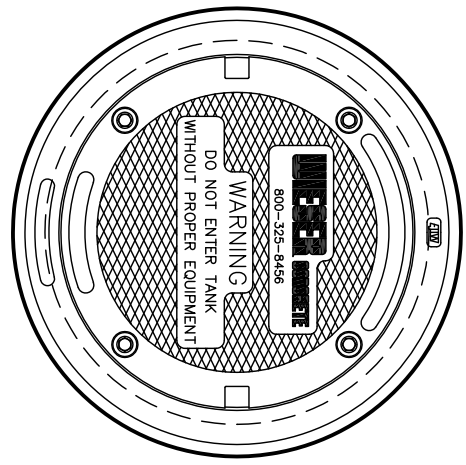


DETAIL 5A
 MANHOLE RISER, BOLT DOWN COVER
 AND JOINT DETAIL

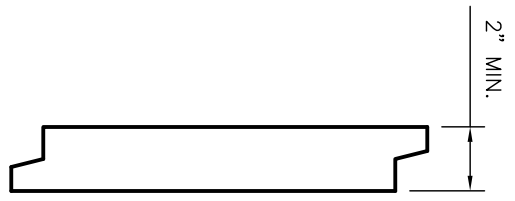

TOP VIEW

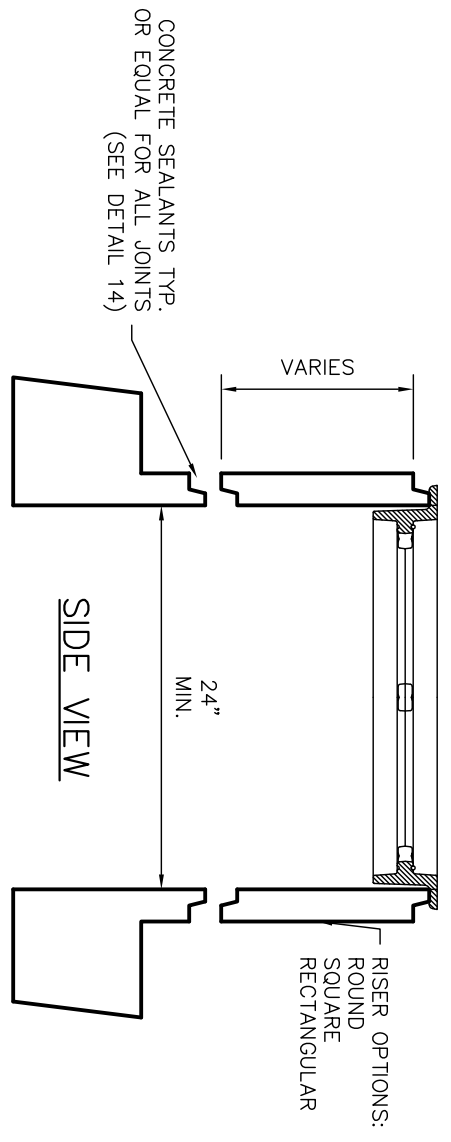

2" MIN.

1 OF 1 SHEET NO.	MANHOLE RISER, BOLT DOWN COVER AND JOINT DETAIL REV. JAN. 2010	WIESER CONCRETE W3716 US HWY 10 MAIDEN ROCK, WI 54750 800-325-8456	DRAWN BY: SWT	SCALE: 1"=1'-0" REV.	PRE-POUR:
	DATE: JANUARY 2010		DATE:	POST-POUR:	
	FILE: SHEET 5A				