



DETAIL 11
 FILTER INSTALLATION

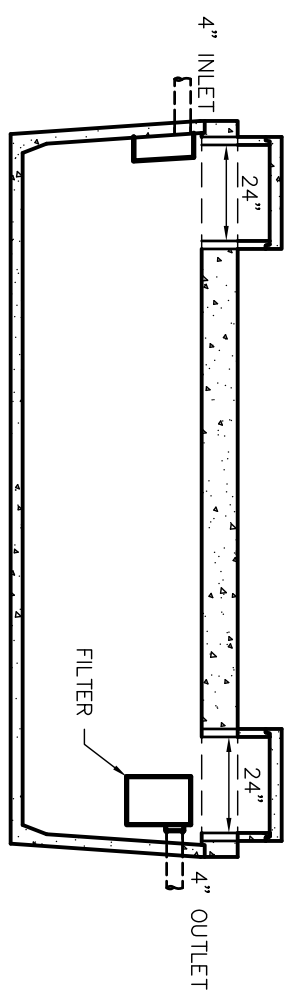

SEPTIC TANK

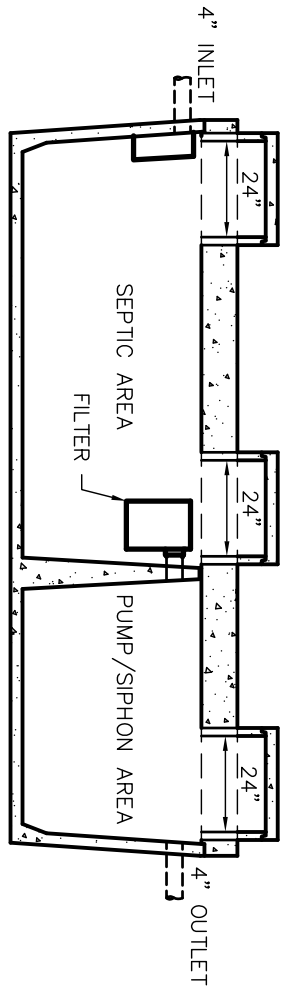

COMBINATION TANK

SHEET NO.
 1 OF 1

FILTER INSTALLATION
 SEPTIC MANUAL
 REV. JAN. 2010

WIESER CONCRETE
 W3716 US HWY 10 MAIDEN ROCK, WI 54750
 800-325-8456

DRAWN BY: SWT
 DATE: JANUARY 2010
 FILE: SHEET 11

SCALE: 1/4"=1'-0"
 REV. DATE:

PRE-POUR:
 POST-POUR: