




GENERAL NOTES

COMPARTMENT #1 CAPACITY = 50% OF TOTAL SEPTIC MIN.  
 75% OF TOTAL SEPTIC MAX.  
 COMPARTMENT #2 CAPACITY = 25% OF TOTAL SEPTIC MIN.  
 50% OF TOTAL SEPTIC MAX.


DETAIL 17  
SUPER SCREEN

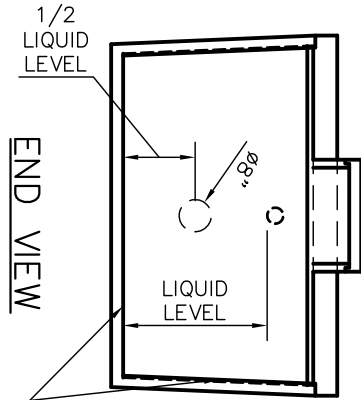

SEPTIC TANK

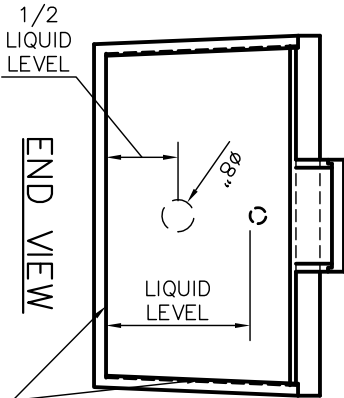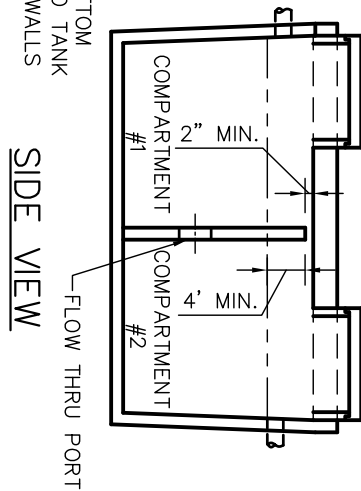

SEPTIC /PUMP OR SEPTIC / SIPHON

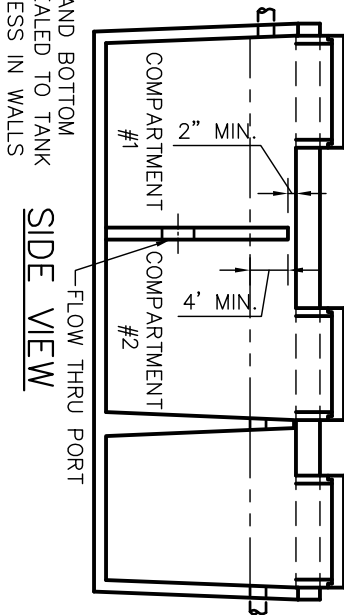

SHEET NO. 1 OF 1	SUPER SCREEN	<b>WIESER CONCRETE</b> W3716 US HWY 10 MAIDEN ROCK, WI 54750 800-325-8456	DRAWN BY: SWT	SCALE: NTS	PRE-POUR:
	SEPTIC MANUAL REV. JAN. 2010		DATE: JANUARY 2010	REV. DATE:	POST-POUR:
	FILE: SHEET 17				