


DETAIL 2
 MANHOLE RISER COVER WITH
 INSPECTION/VENT OPENING

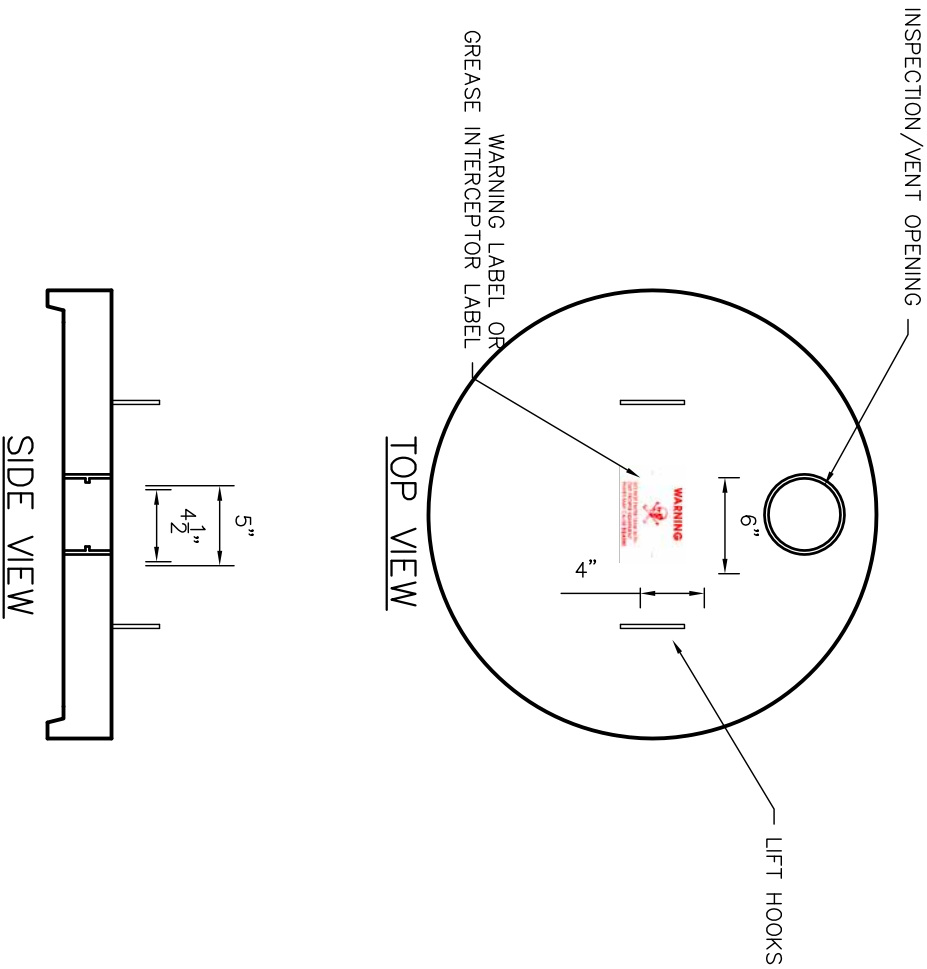

SHEET NO. 1 OF 1	MANHOLE RISER COVER WITH INSPECTION/VENT OPENING	WIESER CONCRETE W3716 US HWY 10 MAIDEN ROCK, WI 54750 800-325-8456	DRAWN BY: SWT	SCALE: 1"=1'-0"	PRE-POUR:
	SEPTIC MANUAL REV. JAN. 2010		DATE: JANUARY 2010	REV. DATE:	POST-POUR:
			FILE: SHEET 2		