


DETAIL 5
 MANHOLE RISER, COVER
 AND JOINT DETAIL

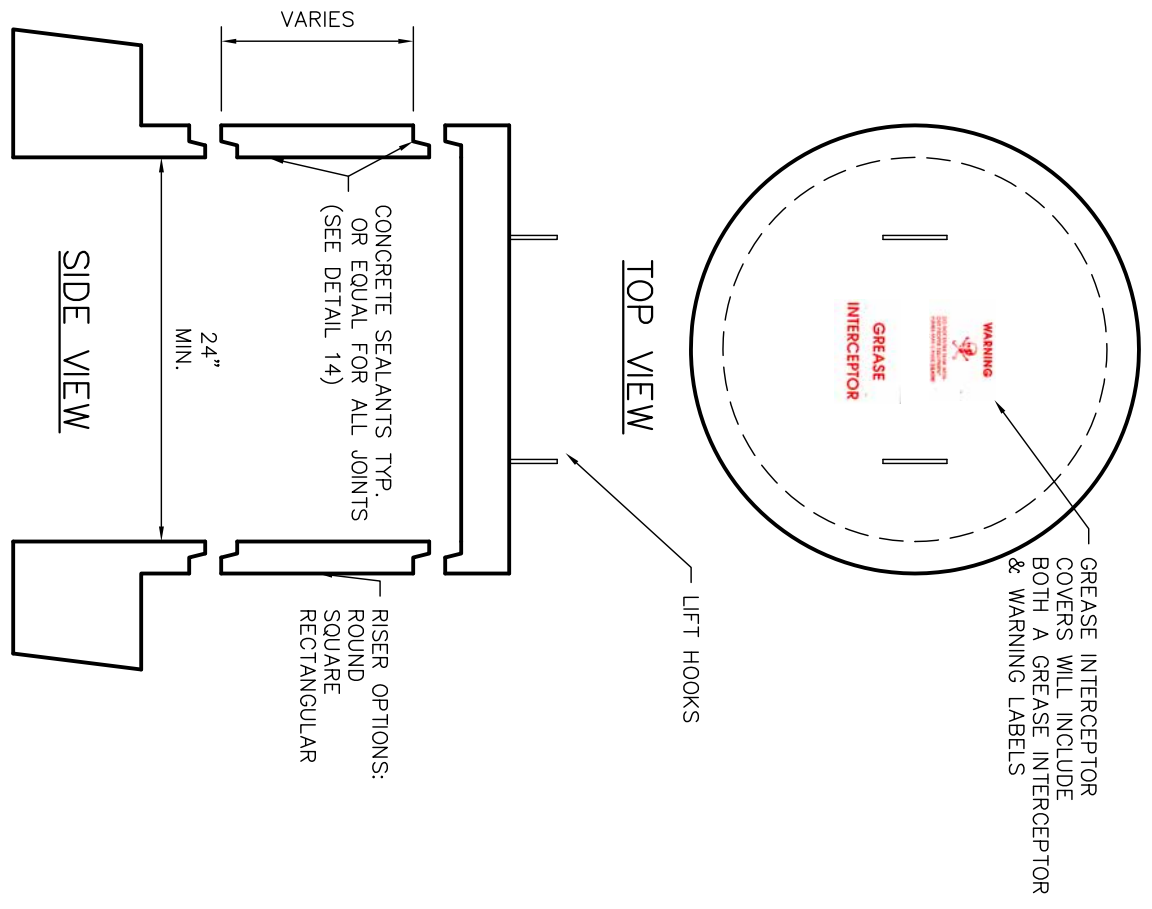

1 OF 1 SHEET NO.	MANHOLE RISER, COVER AND JOINT DETAIL SEPTIC MANUAL REV. JAN. 2010	WIESER CONCRETE W3716 US HWY 10 MAIDEN ROCK, WI 54750 800-325-8456	DRAWN BY: SWT	SCALE: 1"=1'-0"	PRE-POUR:
	DATE: JANUARY 2010		REV. DATE:	POST-POUR:	
	FILE: SHEET 5				