
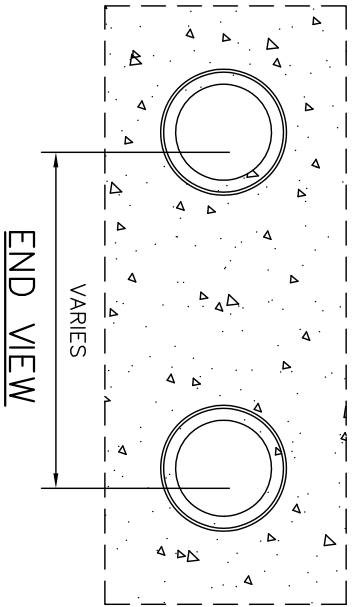
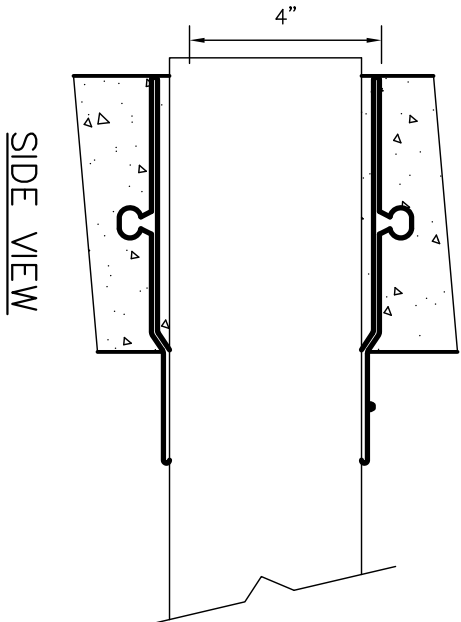


DETAIL 8  
DOUBLE INLET AND OUTLET DETAIL

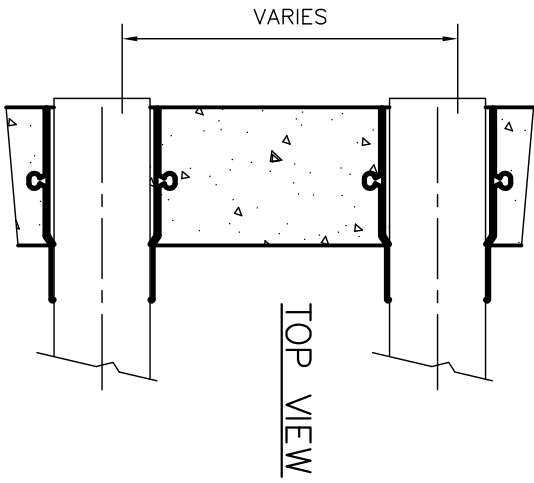

INLET AND OUTLET:  
GASKET, CAST-A-SEAL BOOT OR EQUAL

SHEET NO.  
1 OF 1

DOUBLE INLET  
AND OUTLET DETAIL  
SEPTIC MANUAL  
REV. JAN. 2010

**WIESER CONCRETE**  
W3716 US HWY 10 MAIDEN ROCK, WI 54750  
800-325-8456

DRAWN BY: SWT  
DATE: JANUARY 2010  
FILE: SHEET 8

SCALE: 1/4"=1'-0"  
REV.  
DATE:

PRE-POUR:  
POST-POUR: