
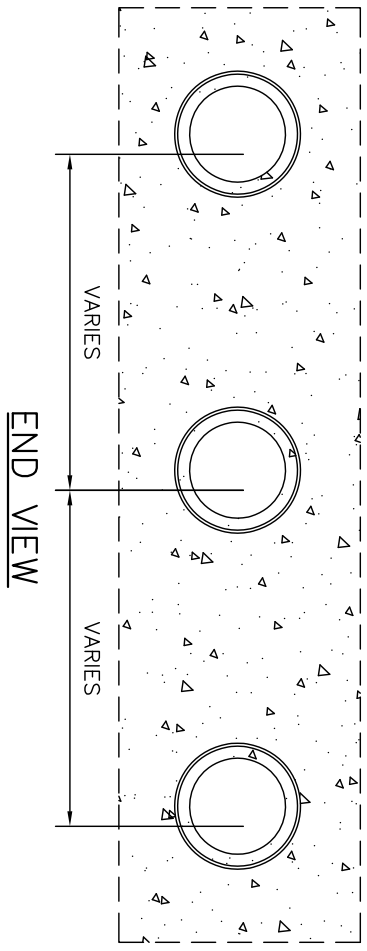


DETAIL 9  
 MULTIPLE INLET AND OUTLET DETAIL

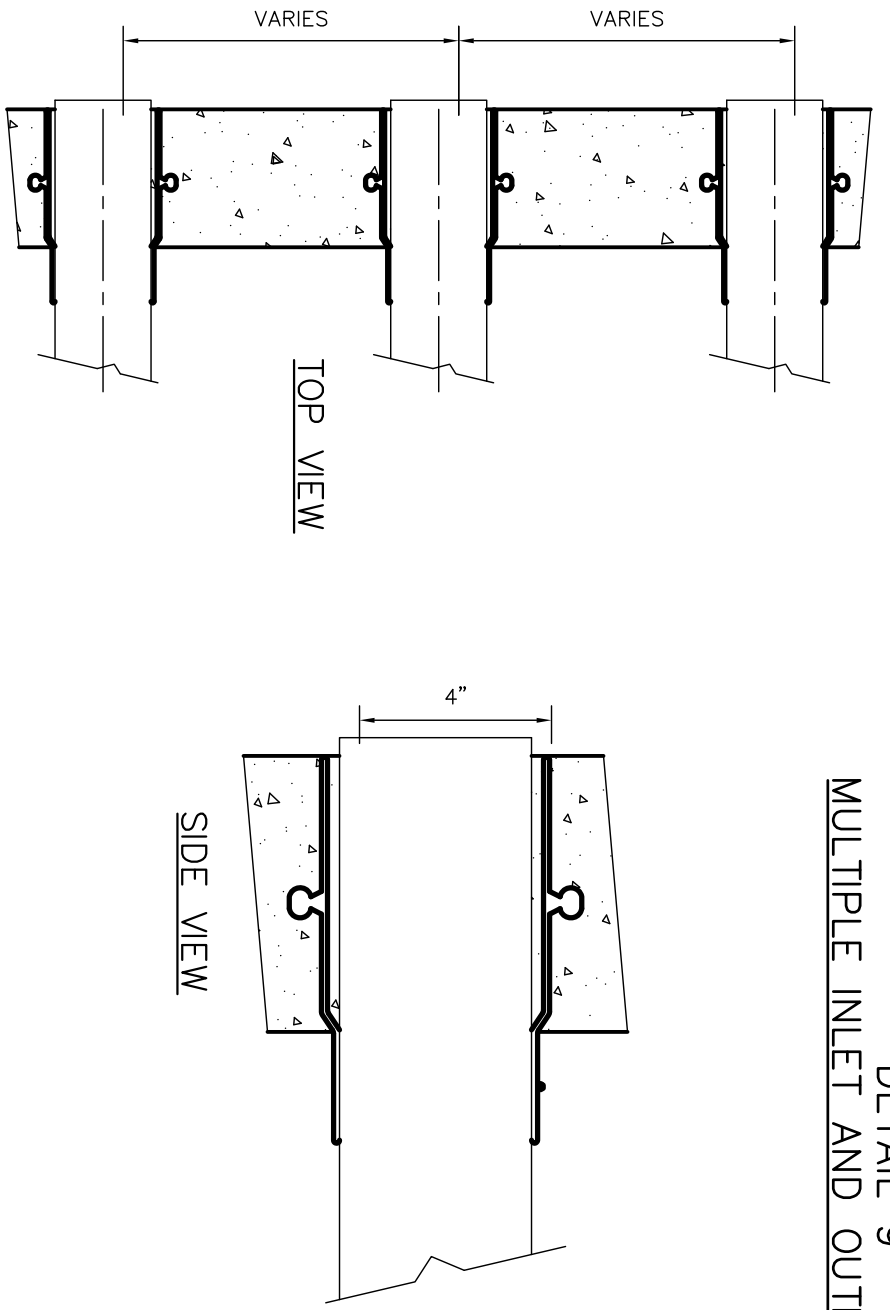

INLET AND OUTLET:  
 GASKET, CAST-A-SEAL BOOT OR EQUAL

1 OF 1	SHEET NO.	MULTIPLE INLET AND OUTLET DETAIL		DRAWN BY: SWT	SCALE: 1/4"=1'-0"	PRE-POUR:
		SEPTIC MANUAL		DATE: JANUARY 2010	REV. DATE:	POST-POUR:
		REV. JAN. 2010		FILE: SHEET 9		

**WIESER CONCRETE**  
 W3716 US HWY 10 MAIDEN ROCK, WI 54750  
 800-325-8456