



ADVANTEK AX10 450 GPD OR
 ADVANTEK AX20 600 GPD
 W3000/1800
 TANK SPECIFICATIONS

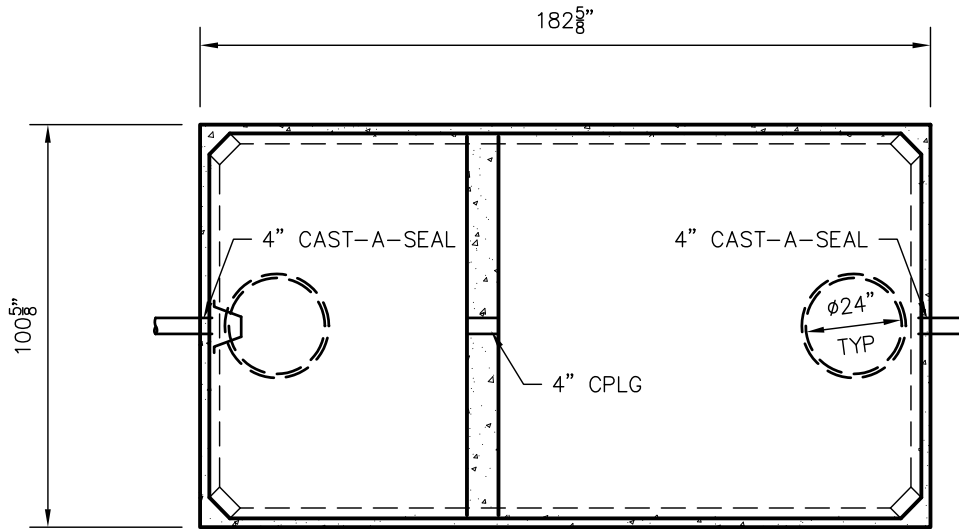

TOP VIEW

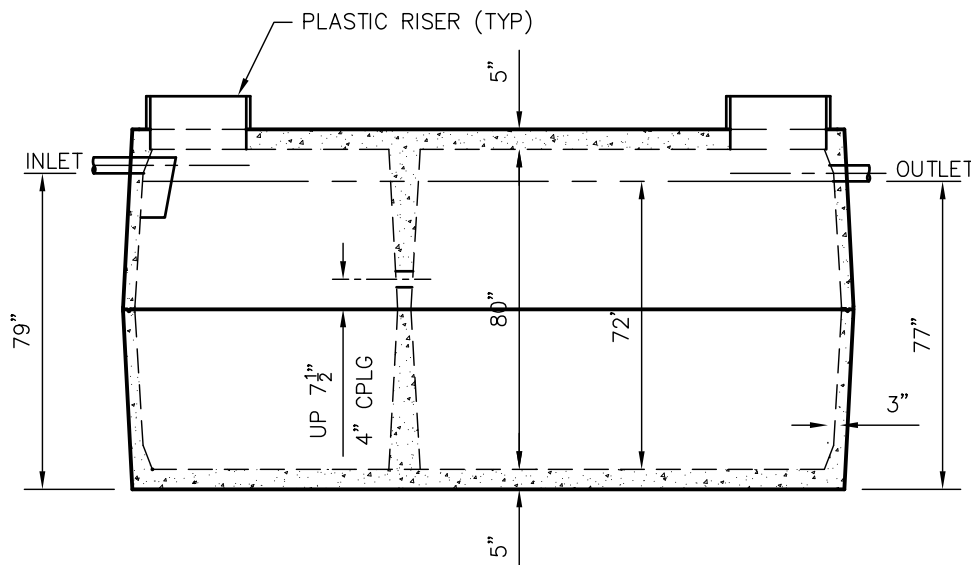

SIDE VIEW

TANKS ARE MANUFACTURED TO MEET OR EXCEED ASTM C-1227 REQUIREMENTS

DIMENSIONS:

- WALL: 3"
- BOTTOM: 5"
- COVER: 5"
- MANHOLE: 24" I.D. PRECAST CONCRETE RISER
- HEIGHT: 90" O.D.
- LENGTH: 182 5/8" O.D.
- WIDTH: 100 5/8" O.D.
- BELOW INLET: 79" O.D.
- LIQUID LEVEL: 72"
- WEIGHT: 14,350 LBS. PER SECTION

INLET AND OUTLET:
 4" CAST-A-SEAL BOOT OR EQUAL

INLET AND OUTLET Baffle AND FILTER:
 WISCONSIN, SEE DETAIL #10

LIQUID CAPACITY: 41.67 GAL/IN (SEPTIC)
 25.00 GAL/IN (PUMP)

LOADING DESIGN: 8' 0" UNSATURATED SOIL

TANK: MIX DESIGN #9 (SMALL FIBER)

CUSTOMIZED TANKS:
 FOR CUSTOM TANKS CONTACT WIESER CONCRETE

**DRAWINGS SUBMITTED
 FOR APPROVAL**

APPROVED BY: _____
 APPROVAL DATE: _____
 PRODUCTS NEEDED BY: _____

| | |
|---------------------------|------------|
| SCALE: 1/4" = 1'-0" | PRE-POUR: |
| REV. _____ | POST-POUR: |
| DATE: 00/00/00 | |
| DRAWN BY: WCP | |
| FILE: ADVANTEK W3000-1800 | |

WIESER CONCRETE
 W3716 US HWY 10 MAIDEN ROCK, WI 54750
 800-325-8456

ADVANTEK AX10 OR AX20
 W3000/1800
 SEPTIC MANUAL

SHEET NO.
 1 OF 1