

ADVANTEK AX 20 900 GPD  
W2000/1000-FDL  
TANK SPECIFICATIONS

DIMENSIONS:  
WALL: 3"  
BOTTOM: 3"  
COVER: 6"  
MANHOLE: 24" I.D. PRECAST CONCRETE RISER  
HEIGHT: 71" O.D.  
LENGTH: 189" O.D.  
WIDTH: 84" O.D.  
BELOW INLET: 58" O.D.  
LIQUID LEVEL: 53"  
WEIGHT: 23,000 LBS.

INLET AND OUTLET:  
4" CAST-A-SEAL BOOT OR EQUAL

INLET Baffle AND FILTER:  
WISCONSIN, SEE DETAIL #10

LIQUID CAPACITY: 37.92 GAL/IN (SEPTIC)  
18.98 GAL/IN (PUMP)


LOADING DESIGN: 8' 0" UNSATURATED SOIL

OPTIONAL CONCRETE RISERS AND LIDS


TANK CAN BE USED AS:  
ADVANTEK AX 20 900 GPD

COVER: MIX DESIGN #8 (NO FIBER)  
TANK: MIX DESIGN #9 (SMALL FIBER)

CUSTOMIZED TANKS:  
FOR CUSTOM TANKS CONTACT WIESER CONCRETE

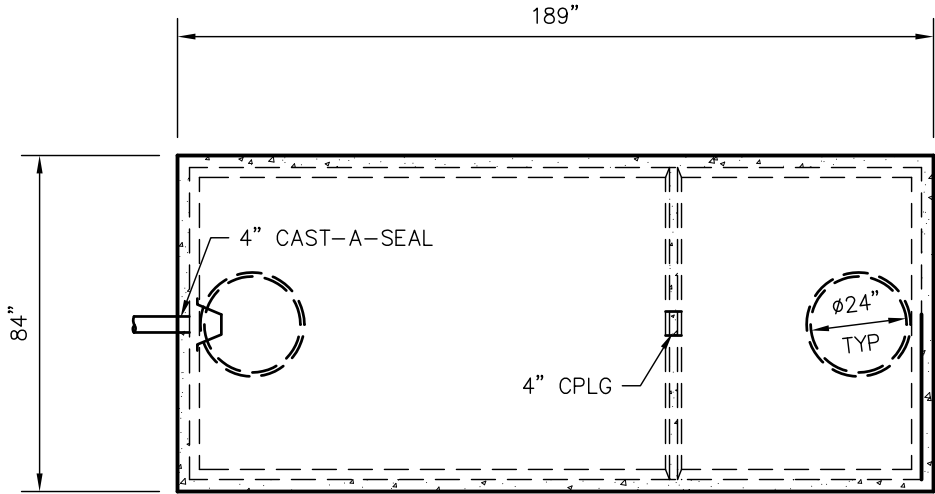

TOP VIEW

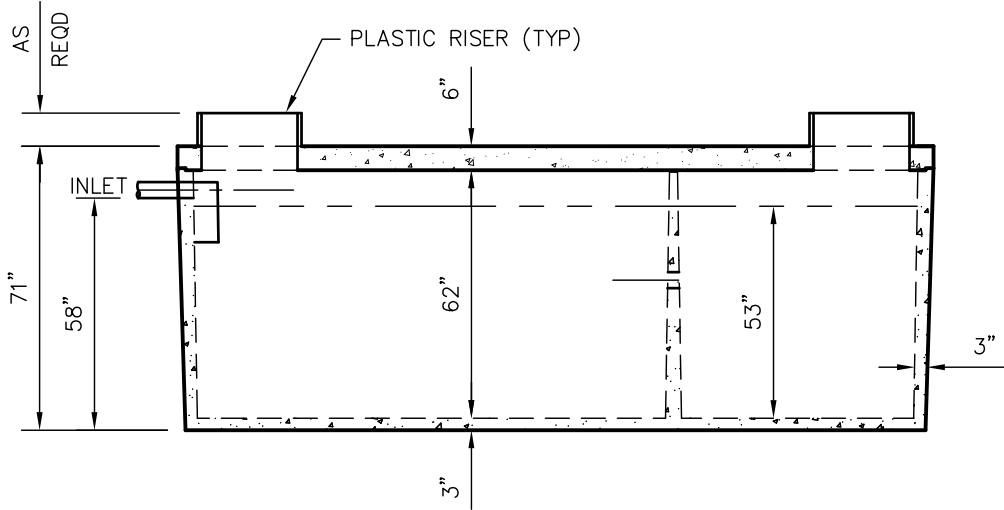

SIDE VIEW

TANKS ARE MANUFACTURED TO MEET OR EXCEED ASTM C-1227 REQUIREMENTS

**DRAWINGS SUBMITTED  
FOR APPROVAL**  
APPROVED BY: \_\_\_\_\_  
APPROVAL DATE: \_\_\_\_\_  
PRODUCTS NEEDED BY: \_\_\_\_\_

PRE-POUR:	SCALE: 1/4"=1'-0"
POST-POUR:	REV. DATE:
DRAWN BY: WCP	DATE: 00/00/00
FILE: ADVANTEK W2000/1000-FDL	
<b>WIESER CONCRETE</b>	
W3716 US HWY 10 MAIDEN ROCK, WI 54750	
800-325-8456	
ADVANTEK AX20 900 GPD	SEPTIC MANUAL
W2000/1000-FDL	
SHEET NO.	
1 OF 1	