



W1000-P BIO MICROFAST®.0.5 TANK SPECIFICATIONS

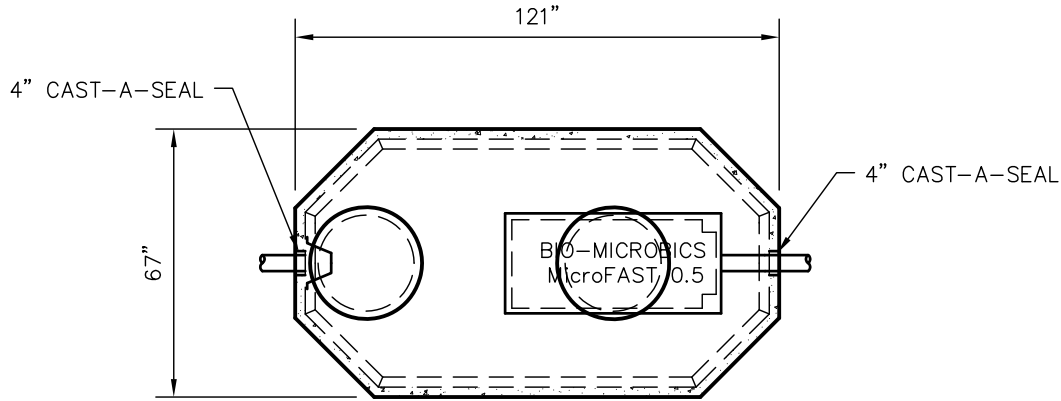

TOP VIEW

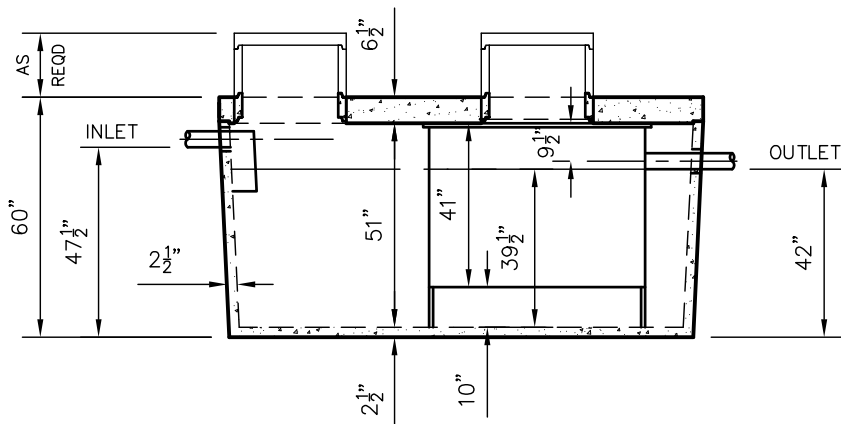

SIDE VIEW

DIMENSIONS:

WALL: 2-1/2"
 BOTTOM: 2-1/2"
 COVER: 6 1/2"
 MANHOLE: 24" I.D. PRECAST CONCRETE RISER
 HEIGHT: 60.0" O.D.
 LENGTH: 121" O.D.
 WIDTH: 67" O.D.
 BELOW INLET: 47-1/2" O.D.
 LIQUID LEVEL: 39 1/2"
 WEIGHT: 8,700 LBS.

INLET AND OUTLET:
 4" CAST-A-SEAL OR EQUAL

INLET Baffle:
 SEE DETAIL #10

LIQUID CAPACITY: 26.00 GAL/IN

LOADING DESIGN: 8' 0" UNSATURATED SOIL

COVER: MIX DESIGN #8 (NO FIBER)
 TANK: MIX DESIGN #10 (STRUCTURAL FIBER)

CUSTOMIZED TANKS:
 FOR CUSTOM TANKS CONTACT WIESER CONCRETE

TANKS ARE MANUFACTURED TO MEET OR EXCEED ASTM C-1227 REQUIREMENTS

**DRAWINGS SUBMITTED
FOR APPROVAL**

APPROVED BY: _____
 APPROVAL DATE: _____
 PRODUCTS NEEDED BY: _____

DRAWN BY: WCP	SCALE: 1/4" = 1'-0"	PRE-POUR:	POST-POUR:
DATE: 00/00/00	REV. DATE:		

FILE: W1000-P BIO MICROFAST 500

WIESER CONCRETE

W3716 US HWY 10 MAIDEN ROCK, WI 54750
800-325-8456

W1000-P BIO 500 GPD

SEPTIC MANUAL

SHEET NO.
1 OF 1