


TOP VIEW

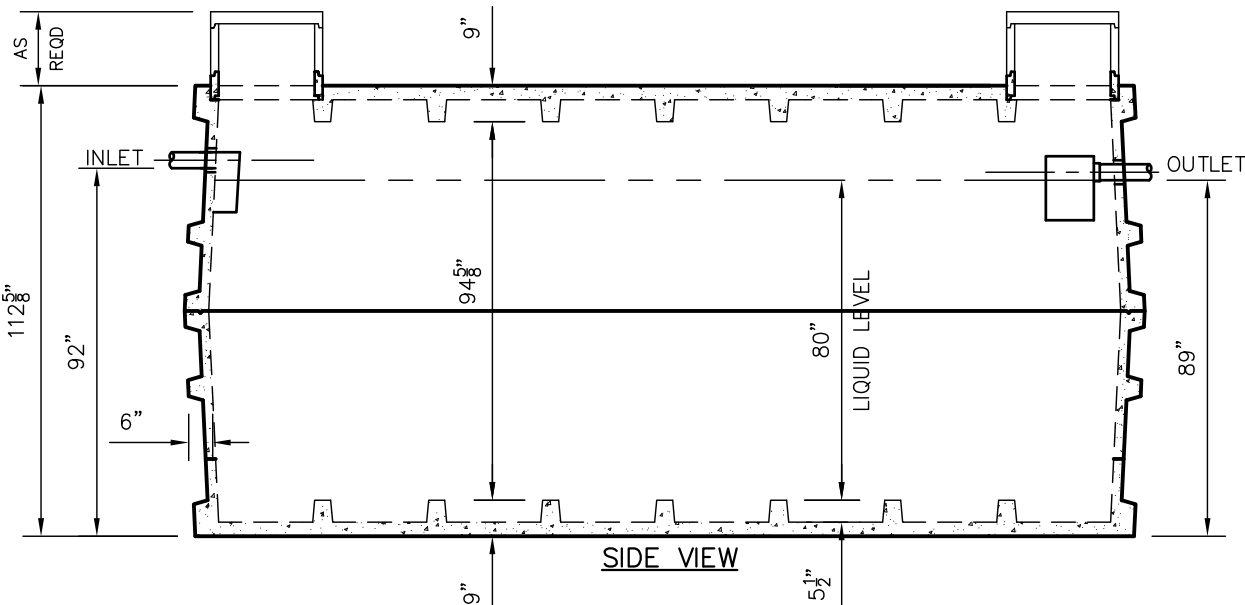

SIDE VIEW

TANKS ARE MANUFACTURED TO MEET OR EXCEED ASTM C-1227 REQUIREMENTS

W10000 TANK SPECIFICATIONS

DIMENSIONS:

- WALL: 6" RIBBED
- COVER: 9"
- BOTTOM: 9"
- MANHOLE: 24" I.D. PRECAST RISER
- HEIGHT: 112-5/8" O.D.
- LENGTH: 240" O.D.
- WIDTH: 144" O.D.
- BELOW INLET: 92" O.D.
- LIQUID LEVEL: 80"
- WEIGHT: 29,000 LBS PER SECTION

INLET AND OUTLET:
4" CAST-A-SEAL BOOT OR EQUAL

INLET AND OUTLET BAFFLE AND FILTER:
WISCONSIN, SEE DETAIL #10
(OTHER STATES SEE CHART)

LIQUID CAPACITY: 127.43 GAL/IN

HOLDING TANK:
OUTLET HOLE PLUGGED
ACTUAL CAPACITY: 10,577 GALLONS
LOADING DESIGN: 8'-0" UNSATURATED SOIL

TANK CAN BE USED AS:
SEPTIC, HOLDING, PUMP OR SIPHON

TANK: MIX DESIGN #9 (SMALL FIBER)

CUSTOMIZED TANKS:
FOR CUSTOM TANKS CONTACT
WIESER CONCRETE

**DRAWINGS SUBMITTED
FOR APPROVAL**

APPROVED BY: _____
APPROVAL DATE: _____
PRODUCTS NEEDED BY: _____

PRE-POUR:	SCALE: 1/4"=1'-0"
POST-POUR:	REV. DATE:
DRAWN BY: WCP	DATE: 00/00/00
FILE: W10000	

WIESER CONCRETE
W5716 US HWY 10 MAIDEN ROCK, WI 54750
800-325-8456

W10000
SEPTIC MANUAL

SHEET NO.
1 OF 1