


TOP VIEW

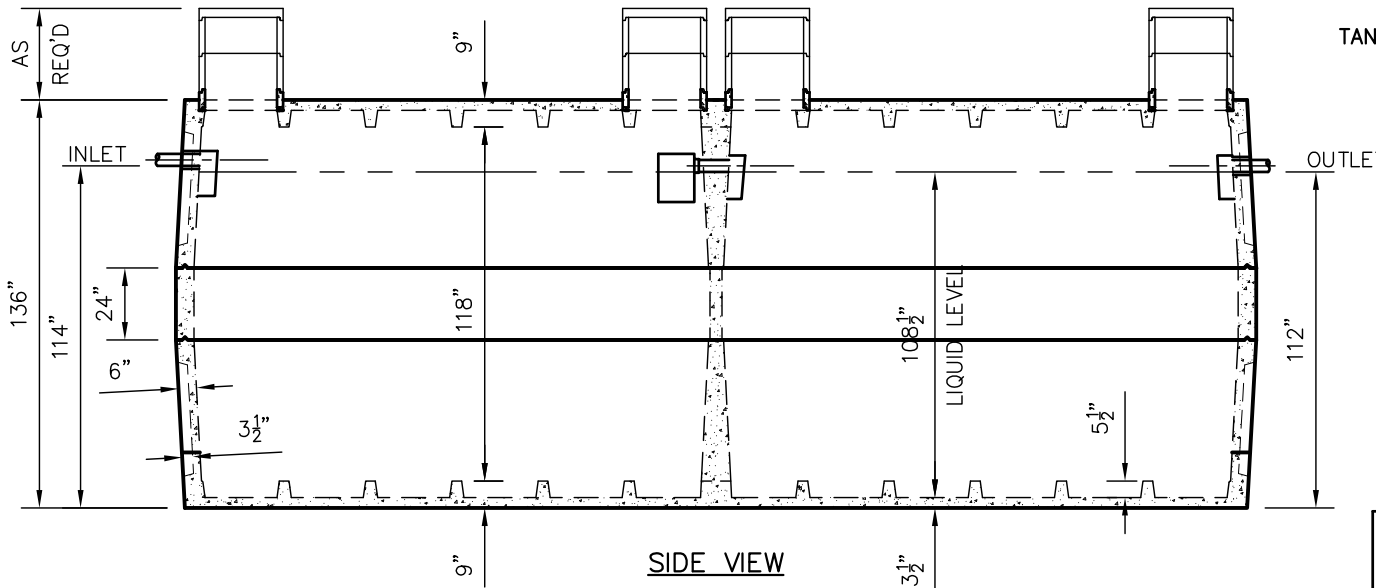

SIDE VIEW

**W10000/10000
TANK SPECIFICATIONS**

DIMENSIONS:
 WALL: 6" RIBBED
 BOTTOM: 9" RIBBED
 COVER: 9" RIBBED
 MANHOLE: 24" I.D. PRECAST RISER
 HEIGHT: 160" O.D.
 LENGTH: 360" O.D.
 WIDTH: 144" O.D.
 BELOW INLET: 114" O.D.
 LIQUID LEVEL 108.5"
 WEIGHT: 45,000 LBS
 PER TOP OR BOTTOM SECTION
 12,600 FOR MIDDLE SECTION

INLET AND OUTLET:
 4" CAST-A-SEAL BOOT OR EQUAL

INLET AND OUTLET Baffle AND FILTER:
 WISCONSIN, SEE DETAIL #10
 (OTHER STATES SEE CHART)

LIQUID CAPACITY: 97.32 GAL/IN (SEPTIC)
 97.32 GAL/IN (PUMP)

LOADING DESIGN: 8'-0" UNSATURATED SOIL

TANK CAN BE USED AS:
 SEPTIC/SEPTIC, SEPTIC/PUMP
 OR SEPTIC/SIPHON

TANK: MIX DESIGN #9 (SMALL FIBER)

CUSTOMIZED TANKS:
 FOR CUSTOM TANKS CONTACT
 WIESER CONCRETE

**DRAWINGS SUBMITTED
 FOR APPROVAL**

APPROVED BY: _____
 APPROVAL DATE: _____
 PRODUCTS NEEDED BY: _____

TANKS ARE MANUFACTURED TO MEET OR EXCEED ASTM C-1227 REQUIREMENTS

SCALE: 3/16"=1'-0"	PRE-POUR:
REV:	POST-POUR:
DATE: 00/00/00	
DRAWN BY: WCP	FILE: W10000-10000

WIESER CONCRETE
 W5716 US HWY 10 MAIDEN ROCK, WI 54750
 800-325-8456

W10000/10000
 SEPTIC MANUAL
 SHEET NO. 1 OF 1