

TOP VIEW

**W12500/12500  
TANK SPECIFICATIONS**

**DIMENSIONS:**

WALL: 6" RIBBED  
 BOTTOM: 9" RIBBED  
 COVER: 9" RIBBED  
 MANHOLE: 24" I.D. PRECAST RISER  
 HEIGHT: 160" O.D.  
 LENGTH: 360" O.D.  
 WIDTH: 144" O.D.  
 BELOW INLET: 138" O.D.  
 LIQUID LEVEL 132.5"  
 WEIGHT: 45,000 LBS  
 PER TOP OR BOTTOM SECTION  
 25,200 FOR MIDDLE SECTION

**INLET AND OUTLET:**

4" CAST-A-SEAL BOOT OR EQUAL

**INLET AND OUTLET BAFFLE AND FILTER:**

WISCONSIN, SEE DETAIL #10  
 (OTHER STATES SEE CHART)

LIQUID CAPACITY: 97.32 GAL/IN (SEPTIC)  
 97.32 GAL/IN (PUMP)

LOADING DESIGN: 8'-0" UNSATURATED SOIL


**TANK CAN BE USED AS:**

SEPTIC/SEPTIC, SEPTIC/PUMP  
 OR SEPTIC/SIPHON

TANK: MIX DESIGN #9 (SMALL FIBER)

**CUSTOMIZED TANKS:**

FOR CUSTOM TANKS CONTACT  
 WIESER CONCRETE

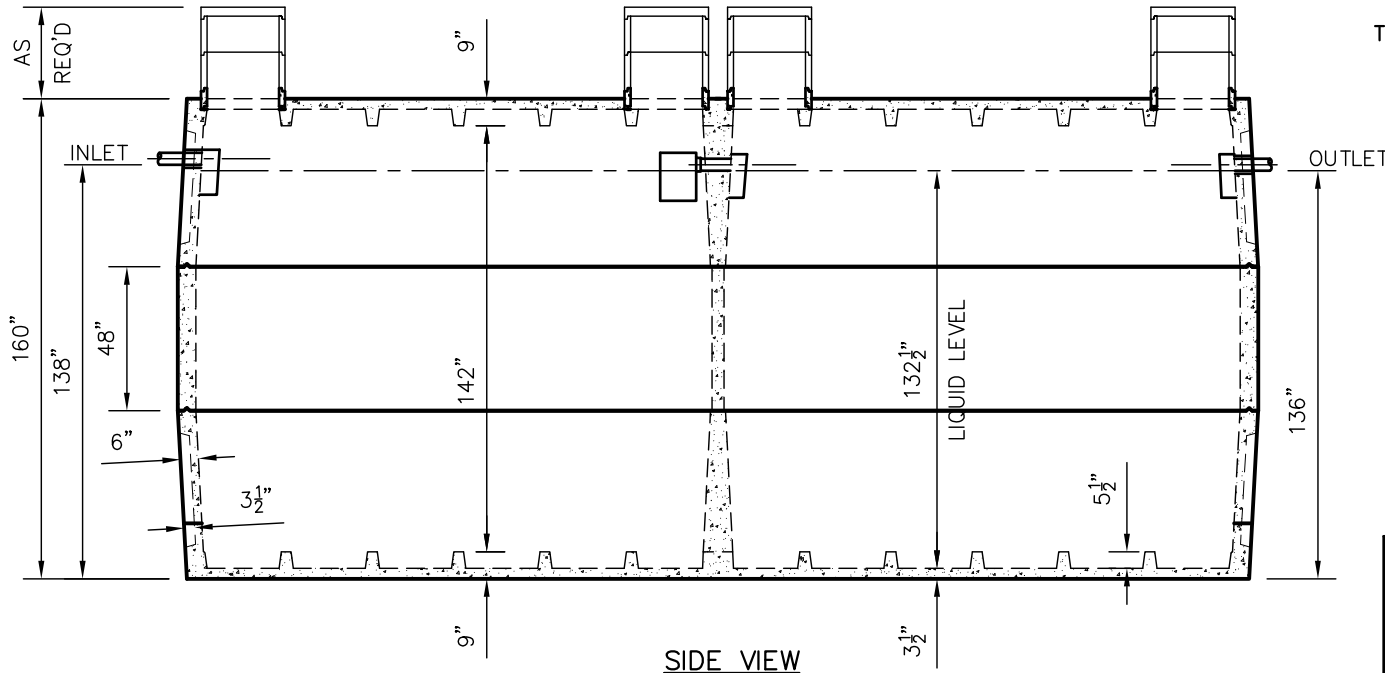

SIDE VIEW

TANKS ARE MANUFACTURED TO MEET OR EXCEED ASTM C-1227 REQUIREMENTS

**DRAWINGS SUBMITTED  
FOR APPROVAL**

APPROVED BY: \_\_\_\_\_  
 APPROVAL DATE: \_\_\_\_\_  
 PRODUCTS NEEDED BY: \_\_\_\_\_

SCALE: 3/16"=1'-0"	PRE-FOUR:
REV:	POST-POUR:
DATE: 00/00/00	
DRAWN BY: WCP	FILE: W12500-12500

**WIESER CONCRETE**  
 W5716 US HWY 10 MAIDEN ROCK, WI 54750  
 800-325-8456

W12500/12500  
 SEPTIC MANUAL  
 SHEET NO.  
 1 OF 1