

# W2000-MR TANK SPECIFICATIONS

**DIMENSIONS:**

WALL: 2 1/2"  
 BOTTOM: SEPTIC 3"  
 HEAVY DUTY 5" (ADD 2,050 LBS.)

COVER: 6"  
 MANHOLE: 24" I.D. PRECAST CONCRETE RISER  
 HEIGHT: 66" O.D.  
 LENGTH: 151" O.D.

WIDTH: 86" O.D.  
 BELOW INLET: 53" O.D.  
 LIQUID LEVEL: 46"

WEIGHT: 13,540 LBS. SEPTIC  
 15,370 LBS. HOLDING

**INLET AND OUTLET:**

4" CAST-A-SEAL BOOT OR EQUAL  
 GASKET, CAST-A-SEAL BOOT OR EQUAL

**INLET AND OUTLET BAFFLE AND FILTER:**

WISCONSIN, SEE DETAIL #10  
 (OTHER STATES SEE CHART)

LIQUID CAPACITY: 42.92 GAL/IN

LOADING DESIGN: 8' 0" UNSATURATED SOIL

**HOLDING TANK:**

OUTLET HOLE PLUGGED  
 ACTUAL CAPACITY: 2,146 GALLONS

**TANK CAN BE USED AS:**

SEPTIC/ HOLDING/ PUMP OR SIPHON


COVER: MIX DESIGN #8 (NO FIBER)  
 TANK: MIX DESIGN #10 (STRUCTURAL FIBER)

**CUSTOMIZED TANKS:**


FOR CUSTOM TANKS CONTACT WIESER CONCRETE

**DRAWINGS SUBMITTED  
FOR APPROVAL**

APPROVED BY: \_\_\_\_\_  
 APPROVAL DATE: \_\_\_\_\_  
 PRODUCTS NEEDED BY: \_\_\_\_\_

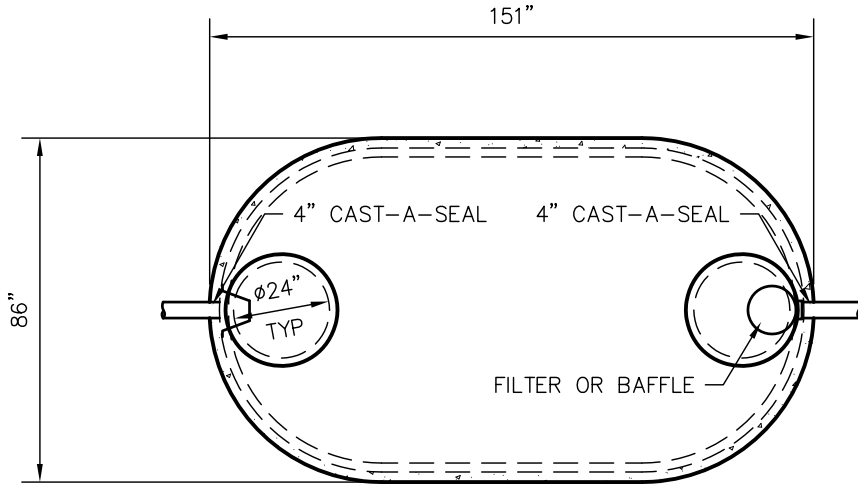

TOP VIEW

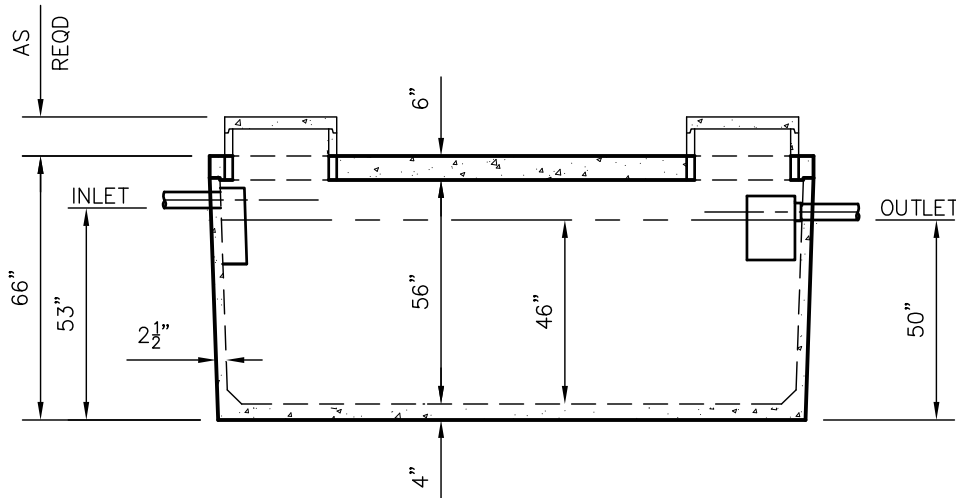

SIDE VIEW

TANKS ARE MANUFACTURED TO MEET OR EXCEED ASTM C-1227 REQUIREMENTS

PRE-FOUR:

POST-POUR:

SCALE: 1/4"=1'-0"

REV. DATE:

DRAWN BY: WCP

DATE: 00/00/00

FILE: W2000-MR

**WIESER CONCRETE**

W3716 US HWY 10 MAIDEN ROCK, WI 54750

800-325-8456

W2000-MR

SEPTIC MANUAL

SHEET NO.

1 OF 1