

W20000 HOLDING TANK SPECIFICATIONS

DIMENSIONS:
 WALL: 6" RIBBED
 BOTTOM: 9" RIBBED
 COVER: 9" RIBBED
 MANHOLE: 24" I.D. PRECAST RISER
 HEIGHT: 112" O.D.
 LENGTH: 360" O.D.
 WIDTH: 144" O.D.
 BELOW INLET: 113" O.D.
 LIQUID LEVEL 105"
 WEIGHT: 42,000 LBS PER SECTION


INLET AND OUTLET:
 4" POLYLOK II PIPE SEAL OR EQUAL

HOLDING TANK:
 NO OUTLET HOLE
 ACTUAL CAPACITY: 20,000 GALLONS
 LIQUID CAPACITY: 192.65 GAL/IN
 LOADING DESIGN: 8'-0" UNSATURATED SOIL
 TANK CAN BE USED AS:


HOLDING TANK

TANK: MIX DESIGN #9 (SMALL FIBER)

CUSTOMIZED TANKS:
 FOR CUSTOM TANKS CONTACT
 WIESER CONCRETE

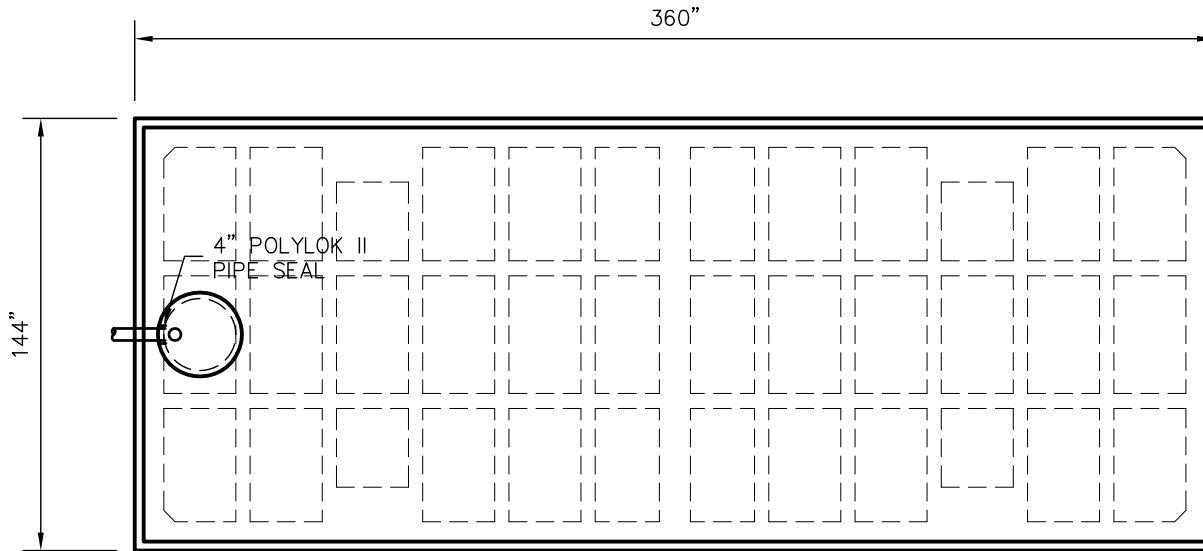

TOP VIEW

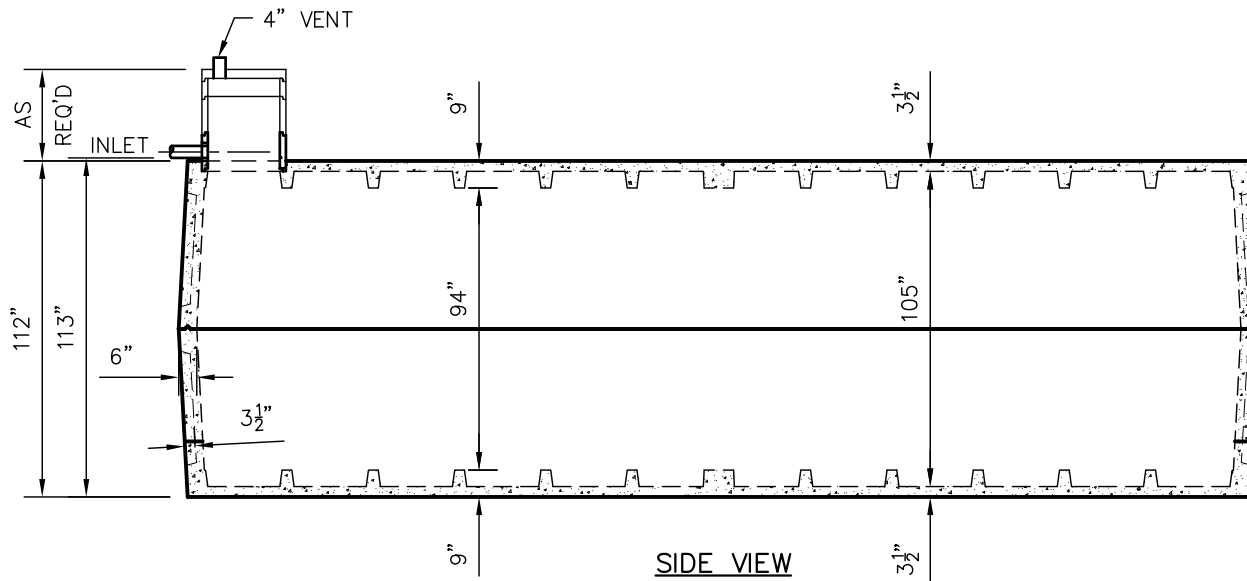

SIDE VIEW

TANKS ARE MANUFACTURED TO MEET OR EXCEED ASTM C-1227 REQUIREMENTS

DRAWINGS SUBMITTED FOR APPROVAL

APPROVED BY: _____
 APPROVAL DATE: _____
 PRODUCTS NEEDED BY: _____

SCALE: 3/16"=1'-0"	PRE-POUR:
REV:	POST-POUR:
DATE:	
DRAWN BY: WCP	
DATE: 00/00/00	
FILE: W20000 HOLDING	

WIESER CONCRETE
 W3716 US HWY 10 MAIDEN ROCK, WI 54750
 800-325-8456

W20000 HOLDING
 SEPTIC MANUAL

SHEET NO.
 1 OF 1