



# W2400 BIO – 900 GPD MICROFAST®.0.9 TANK SPECIFICATIONS

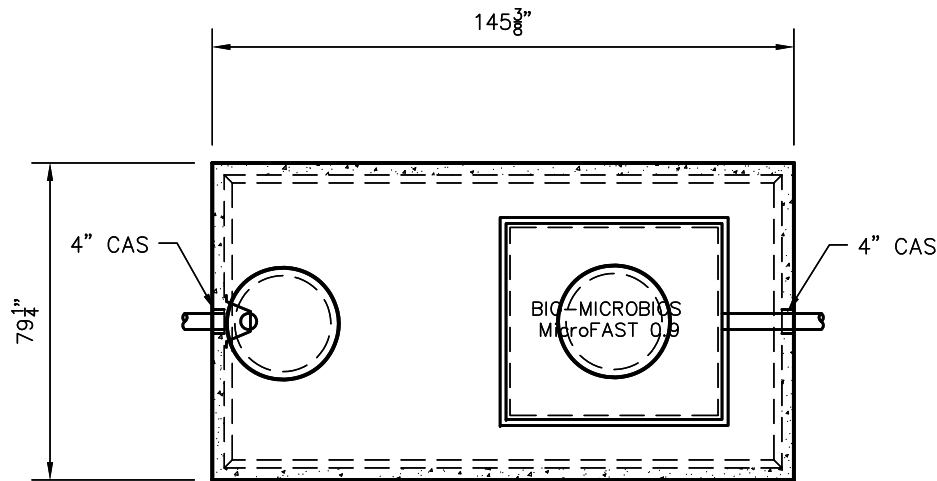

TOP VIEW

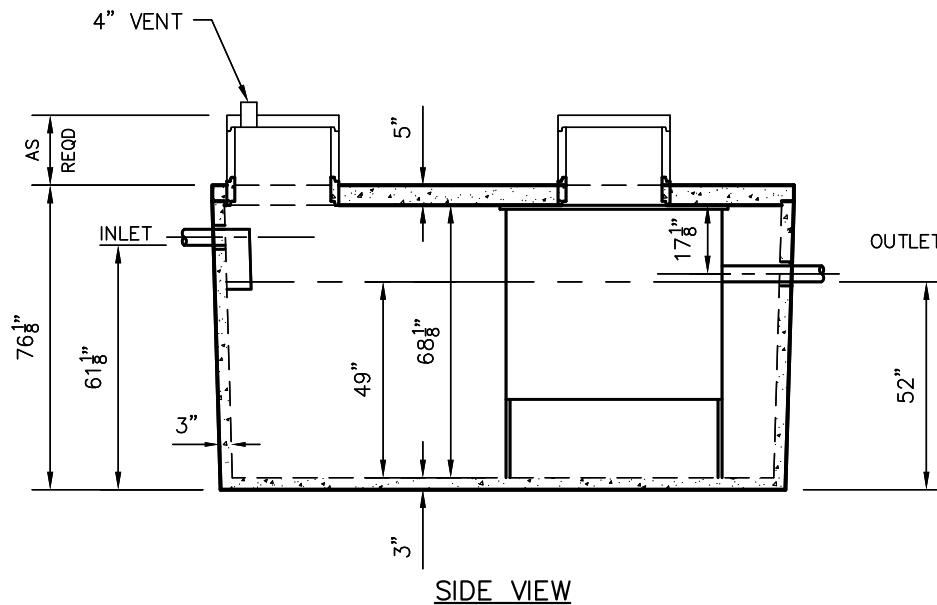

SIDE VIEW

**DIMENSIONS:**  
 WALL: 3"  
 BOTTOM: 3"  
 COVER: 5"  
 MANHOLE: 24" I.D. PRECAST CONCRETE RISER  
 HEIGHT: 76" O.D.  
 LENGTH: 145 1/2" O.D.  
 WIDTH: 79 1/4" O.D.  
 BELOW INLET: 61" O.D.  
 LIQUID LEVEL: 49"  
 WEIGHT: 20,095 LBS

**INLET AND OUTLET:**  
 4" CAST-A-SEAL (CAS) BOOT OR EQUAL

**INLET AND OUTLET BAFFLES:**  
 AS SHOWN

**LIQUID CAPACITY:** 42.46 GAL/IN

**LOADING DESIGN:** 8'-0" UNSATURATED SOIL

**COVER:** MIX DESIGN #8 (NO FIBER)  
**TANK:** MIX DESIGN #9 (SMALL FIBER)

**CUSTOMIZED TANKS:**  
 FOR CUSTOM TANKS CONTACT WIESER CONCRETE

TANKS ARE MANUFACTURED TO MEET OR EXCEED ASTM C-1227 REQUIREMENTS

**DRAWINGS SUBMITTED  
 FOR APPROVAL**

APPROVED BY: \_\_\_\_\_  
 APPROVAL DATE: \_\_\_\_\_  
 PRODUCTS NEEDED BY: \_\_\_\_\_

PRE-POUR:	SCALE: 1/4"=1'-0"
POST-POUR:	REV. DATE:
DRAWN BY: WCP	DATE: 00/00/00
<b>WIESER CONCRETE</b>	
W3716 US HWY 10 MAIDEN ROCK, WI 54750	
800-325-8456	
W2400 BIO 900 GPD	SEPTIC MANUAL
SHEET NO.	
1 OF 1	