



# W2500-MR TANK SPECIFICATIONS

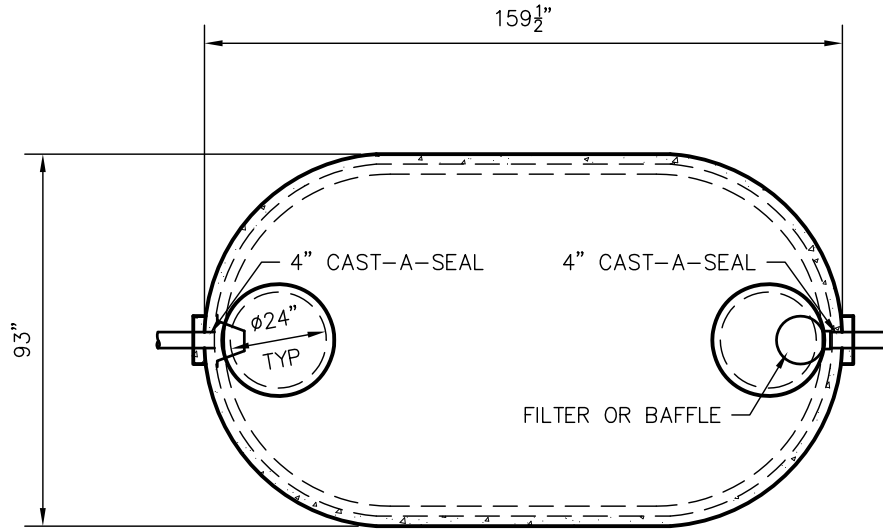

TOP VIEW

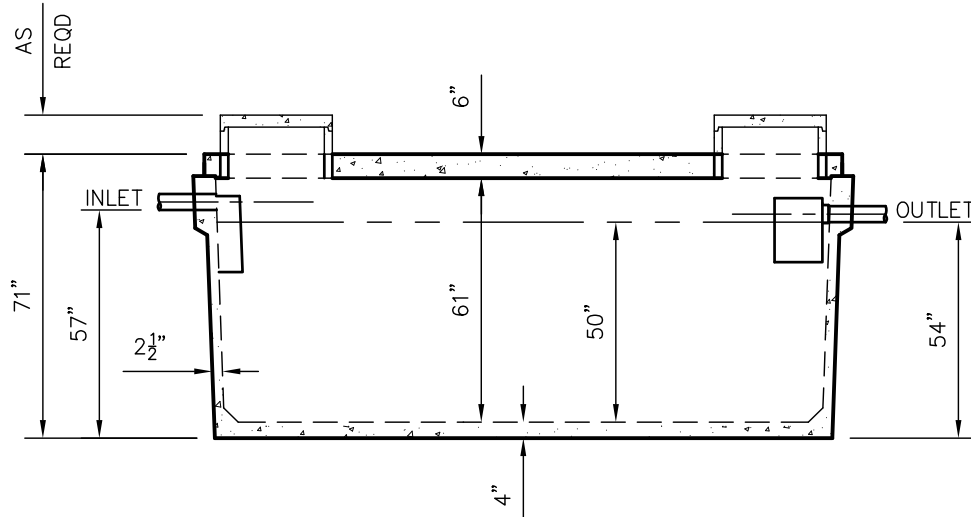

SIDE VIEW

**DIMENSIONS:**

WALL: 2 1/2"  
BOTTOM: SEPTIC 4"

COVER: 6"  
MANHOLE: 24" I.D. PRECAST CONCRETE RISER  
HEIGHT: 71" O.D.  
LENGTH: 159 1/2" O.D.  
WIDTH: 93" O.D.  
BELOW INLET: 57" O.D.  
LIQUID LEVEL: 50"  
WEIGHT: 10,500 LBS.  
COVER 6,340 LBS.

INLET AND OUTLET:  
4" CAST-A-SEAL BOOT OR EQUAL  
GASKET, CAST-A-SEAL BOOT OR EQUAL

LIQUID CAPACITY: 49.46 GAL/IN

LOADING DESIGN: 8' 0" UNSATURATED SOIL

COVER: MIX DESIGN #8 (NO FIBER)  
TANK: MIX DESIGN #9 (SMALL FIBER)

TANKS ARE MANUFACTURED TO MEET OR EXCEED ASTM C-1227 REQUIREMENTS

**DRAWINGS SUBMITTED  
FOR APPROVAL**

APPROVED BY: \_\_\_\_\_  
APPROVAL DATE: \_\_\_\_\_  
PRODUCTS NEEDED BY: \_\_\_\_\_

DRAWN BY: WCP	SCALE: 1/4"=1'-0"	PRE-POUR:	POST-POUR:
DATE: 00/00/00	REV. DATE:		
FILE: W2500-MR			

**WIESER CONCRETE**  
W3716 US HWY 10 MAIDEN ROCK, WI 54750  
800-325-8456

W2500-MR  
SEPTIC MANUAL

SHEET NO.  
1 OF 1