


TOP VIEW

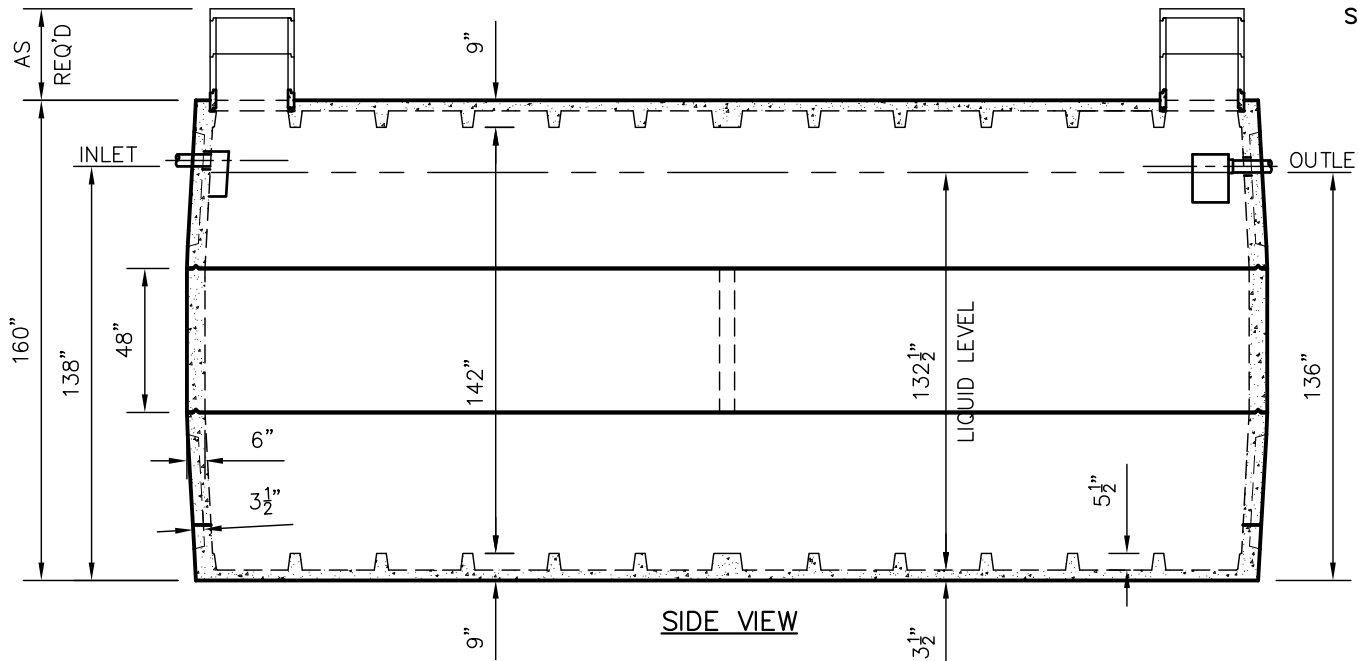

SIDE VIEW

W25000 TANK SPECIFICATIONS

DIMENSIONS:
 WALL: 6" RIBBED
 BOTTOM: 9" RIBBED
 COVER: 9" RIBBED
 MANHOLE: 24" I.D. PRECAST RISER
 HEIGHT: 160" O.D.
 LENGTH: 360" O.D.
 WIDTH: 144" O.D.
 BELOW INLET: 138" O.D.
 LIQUID LEVEL 132.5"
 WEIGHT: 42,000 LBS
 PER TOP OR BOTTOM SECTION
 25,200 FOR MIDDLE SECTION

INLET AND OUTLET:
 4" CAST-A-SEAL BOOT OR EQUAL

INLET AND OUTLET BAFFLE AND FILTER:
 WISCONSIN, SEE DETAIL #10
 (OTHER STATES SEE CHART)

LIQUID CAPACITY: 194.63 GAL/IN
 HOLDING TANK:

OUTLET HOLE PLUGGED
 ACTUAL CAPACITY: 26,178 GALLONS
 LOADING DESIGN: 8'-0" UNSATURATED SOIL

TANK CAN BE USED AS:
 SEPTIC / HOLDING / PUMP OR SIPHON
 TANK: MIX DESIGN #9 (SMALL FIBER)

CUSTOMIZED TANKS:
 FOR CUSTOM TANKS CONTACT
 WIESER CONCRETE

**DRAWINGS SUBMITTED
FOR APPROVAL**

APPROVED BY: _____
 APPROVAL DATE: _____
 PRODUCTS NEEDED BY: _____

TANKS ARE MANUFACTURED TO MEET OR EXCEED ASTM C-1227 REQUIREMENTS

| | | |
|---------------------------------------|--------------------|------------|
| DRAWN BY: WCP | SCALE: 3/16"=1'-0" | PRE-FOUR: |
| | REV. DATE: | POST-POUR: |
| WIESER CONCRETE | | |
| W3716 US HWY 10 MAIDEN ROCK, WI 54750 | | |
| 800-325-8456 | | |
| W25000 | SEPTIC MANUAL | |
| SHEET NO. | | 1 OF 1 |