


TOP VIEW

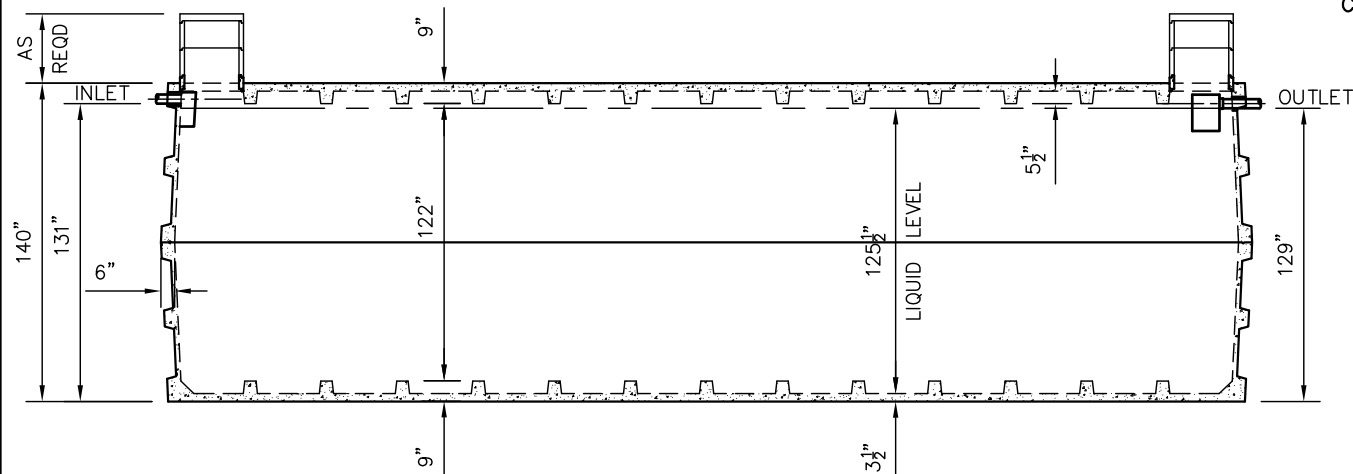

SIDE VIEW

# W38000 TANK SPECIFICATIONS

**DIMENSIONS:**  
 WALL: 6" RIBBED  
 BOTTOM: 9" RIBBED  
 COVER: 9" RIBBED  
 MANHOLE: 24" I.D. PRECAST RISER  
 HEIGHT: 136" O.D.  
 LENGTH: 480" O.D.  
 WIDTH: 168" O.D.  
 BELOW INLET: 131" O.D.  
 LIQUID LEVEL 125 1/2"  
 WEIGHT: 70,000 LBS PER SECTION

**INLET AND OUTLET:**  
 4" CAST-A-SEAL BOOT OR EQUAL

**INLET AND OUTLET BAFFLE AND FILTER:**  
 WISCONSIN, SEE DETAIL #10  
 (OTHER STATES SEE CHART)

**LIQUID CAPACITY:** 305.12 GAL/IN

**HOLDING TANK:**  
 OUTLET HOLE PLUGGED  
 ACTUAL CAPACITY: 38,903 GALLONS

**LOADING DESIGN:** 8'-0" UNSATURATED SOIL

**TANK CAN BE USED AS:**  
 SEPTIC/ HOLDING/ PUMP OR SIPHON

**TANK: MIX DESIGN #9 (SMALL FIBER)**

**CUSTOMIZED TANKS:**  
 FOR CUSTOM TANKS CONTACT  
 WIESER CONCRETE

SCALE: 5/32"=1'-0"	PRE-FOUR:
REV:	POST-POUR:
DATE: 00/00/00	
DRAWN BY: WCP	FILE: W38000

**WIESER CONCRETE**  
 W3716 US HWY 10 MAIDEN ROCK, WI 54750  
 800-325-8456

W38000  
 SEPTIC MANUAL

**DRAWINGS SUBMITTED  
 FOR APPROVAL**

APPROVED BY: \_\_\_\_\_  
 APPROVAL DATE: \_\_\_\_\_  
 PRODUCTS NEEDED BY: \_\_\_\_\_

SHEET NO.  
 1 OF 1

TANKS ARE MANUFACTURED TO MEET OR EXCEED ASTM C-1227 REQUIREMENTS