

W4000 BIO – 3000 GPD
 MICROFAST ® 3.0
 OR HIGH STRENGTH FAST ® 3.0
TANK SPECIFICATIONS

DIMENSIONS:

- WALL: 3"
- BOTTOM: 5"
- COVER: 5"
- MANHOLE: 24" I.D. PRECAST CONCRETE RISER
- HEIGHT: 98 1/2" O.D.
- LENGTH: 164" O.D.
- WIDTH: 96" O.D.
- BELOW INLET: 75 3/4" O.D.
- LIQUID LEVEL: 68" 3/4" O.D.
- WEIGHT: 14,720 LBS. PER SECTION

INLET AND OUTLET:
 4" CAST-A-SEAL (CAS) BOOT OR EQUAL

INLET AND OUTLET BAFFLES:
 AS SHOWN


LIQUID CAPACITY: 58.85 GAL/IN

TANK LOADING DESIGN:
 8'-0" UNSATURATED SOIL


BIO UNIT LOADING DESIGN:
 4'-0" UNSATURATED SOIL

TANK: MIX DESIGN #9 (SMALL FIBER)

CUSTOMIZED TANKS:
 FOR CUSTOM TANKS CONTACT WIESER CONCRETE

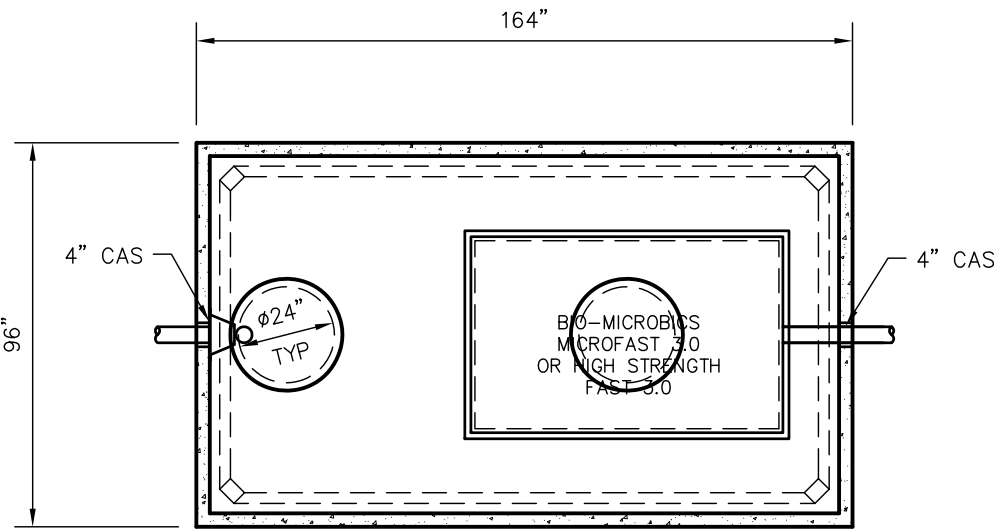

TOP VIEW

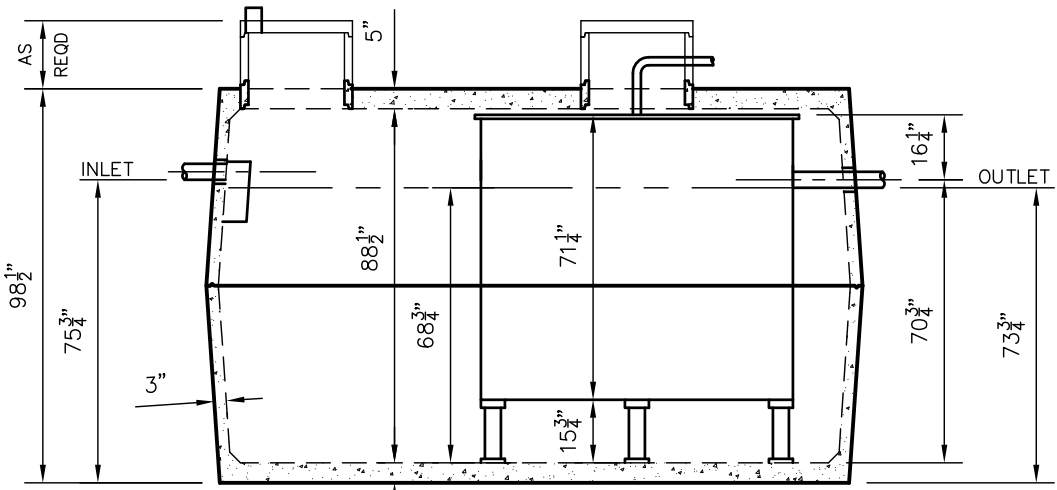

SIDE VIEW

TANKS ARE MANUFACTURED TO MEET OR EXCEED ASTM C-1227 REQUIREMENTS

DRAWINGS SUBMITTED FOR APPROVAL

APPROVED BY: _____

APPROVAL DATE: _____

PRODUCTS NEEDED BY: _____

<p>WIESER CONCRETE W3716 US HWY 10 MAIDEN ROCK, WI 54750 800-325-8456</p>	<p>W4500 BIO 3000 GPD SEPTIC MANUAL</p>
<p>SCALE: 1/4" = 1'-0"</p>	<p>PRE-POUR:</p>
<p>DATE: 00/00/00</p>	<p>POST-POUR:</p>
<p>REV. _____</p>	<p>DATE: _____</p>
<p>FILE: W4500 BIO HS FAST 3000</p>	<p>SHEET NO. 1 OF 1</p>