


TOP VIEW

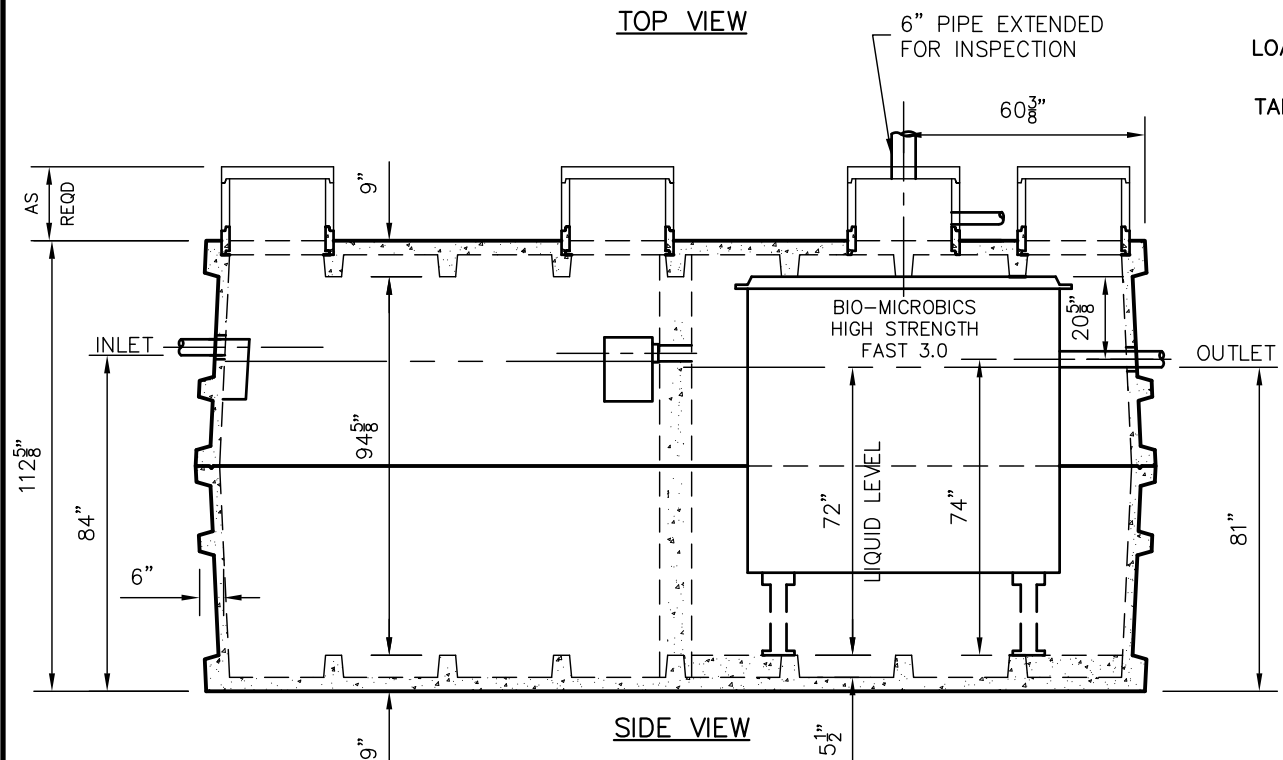

SIDE VIEW

TANKS ARE MANUFACTURED TO MEET OR EXCEED ASTM C-1227 REQUIREMENTS

W4500/4500 BIO – 3000 GPD MICROFAST®3.0 OR HIGH STRENGTH FAST®3.0 TANK SPECIFICATIONS

DIMENSIONS:
 WALL: 6" RIBBED
 BOTTOM: 9" RIBBED
 COVER: 9" RIBBED
 MANHOLE: 24" I.D. PRECAST CONCRETE RISER
 HEIGHT: 112-3/4" O.D.
 LENGTH: 240" O.D.
 WIDTH: 144" O.D.
 BELOW INLET: 84" O.D.
 LIQUID LEVEL: 72"
 WEIGHT: 63,000 LBS

INLET AND OUTLET:
 4" CAST-A-SEAL (CAS) BOOT OR EQUAL

INLET AND OUTLET BAFFLE AND FILTER:
 AS SHOWN

LIQUID CAPACITY: 62.50 GAL/IN (SEPTIC)
 62.50 GAL/IN (BIO)

LOADING DESIGN: 8'-0" UNSATURATED SOIL

TANK: MIX DESIGN #9 (SMALL FIBER)

CUSTOMIZED TANKS:
 FOR CUSTOM TANKS
 CONTACT WIESER CONCRETE

**DRAWINGS SUBMITTED
FOR APPROVAL**

APPROVED BY: _____
 APPROVAL DATE: _____
 PRODUCTS NEEDED BY: _____

PRE-POUR:	SCALE: 1/4"=1'-0"
POST-POUR:	REV. DATE:
DRAWN BY: WCP	DATE: 00/00/00
FILE: W4500/4500 BIO HS FAST 3000	
WIESER CONCRETE	
W3716 US HWY 10 MAIDEN ROCK, WI 54750	
800-325-8456	
W4500/4500 BIO 3000 GPD	SEPTIC MANUAL
SHEET NO. 1 OF 1	