


TOP VIEW

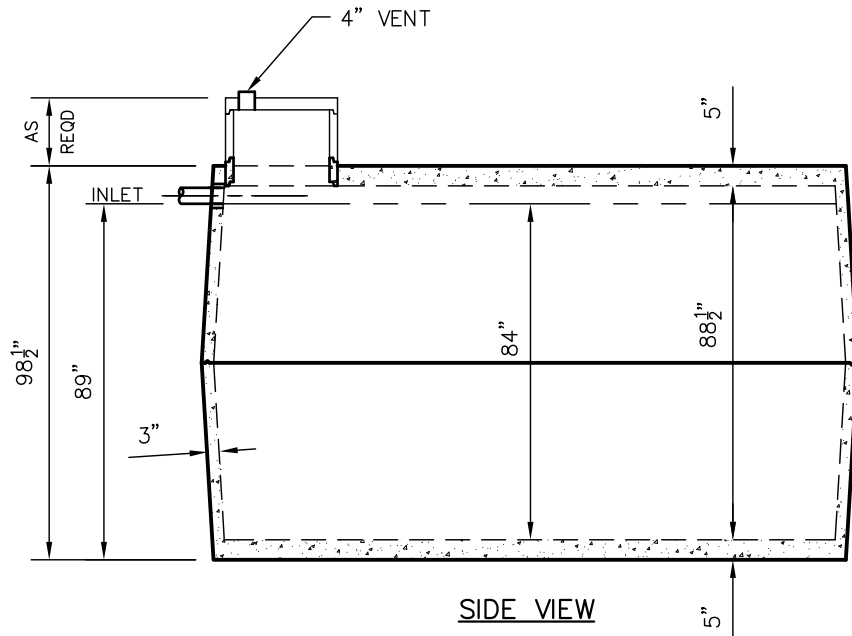

SIDE VIEW

W5140 TANK SPECIFICATIONS

DIMENSIONS:

WALL: 3"
 BOTTOM: 5"
 COVER: 5"
 MANHOLE: 24" I.D. PRECAST CONCRETE RISER
 HEIGHT: 98-1/2" O.D.
 LENGTH: 164" O.D.
 WIDTH: 96" O.D.
 BELOW INLET: 89" O.D.

WEIGHT: 14,190 LBS PER SECTION

INLET: 4" CAST-A-SEAL BOOT OR EQUAL

HOLDING TANK:
 NO OUTLET HOLE
 ACTUAL CAPACITY: 5,140 GALLONS

LIQUID CAPACITY: 58.85 GAL/IN

LOADING DESIGN: 8'-0" UNSATURATED SOIL

TANK CAN BE USED AS:
 HOLDING TANK

TANK: MIX DESIGN #9 (SMALL FIBER)

CUSTOMIZED TANKS:
 FOR CUSTOM TANKS CONTACT WIESER CONCRETE

**DRAWINGS SUBMITTED
FOR APPROVAL**

APPROVED BY: _____
 APPROVAL DATE: _____
 PRODUCTS NEEDED BY: _____

TANKS ARE MANUFACTURED TO MEET OR EXCEED ASTM C-1227 REQUIREMENTS

DRAWN BY: WCP	SCALE: 1/4"=1'-0"	PRE-POUR:	POST-POUR:
DATE: 00/00/00	REV. DATE:		
<p>WIESER CONCRETE W5716 US HWY 10 MAIDEN ROCK, WI 54750 800-325-8456</p>			
W5140 HOLDING	SEPTIC MANUAL		
			SHEET NO.
			1 OF 1