


TOP VIEW

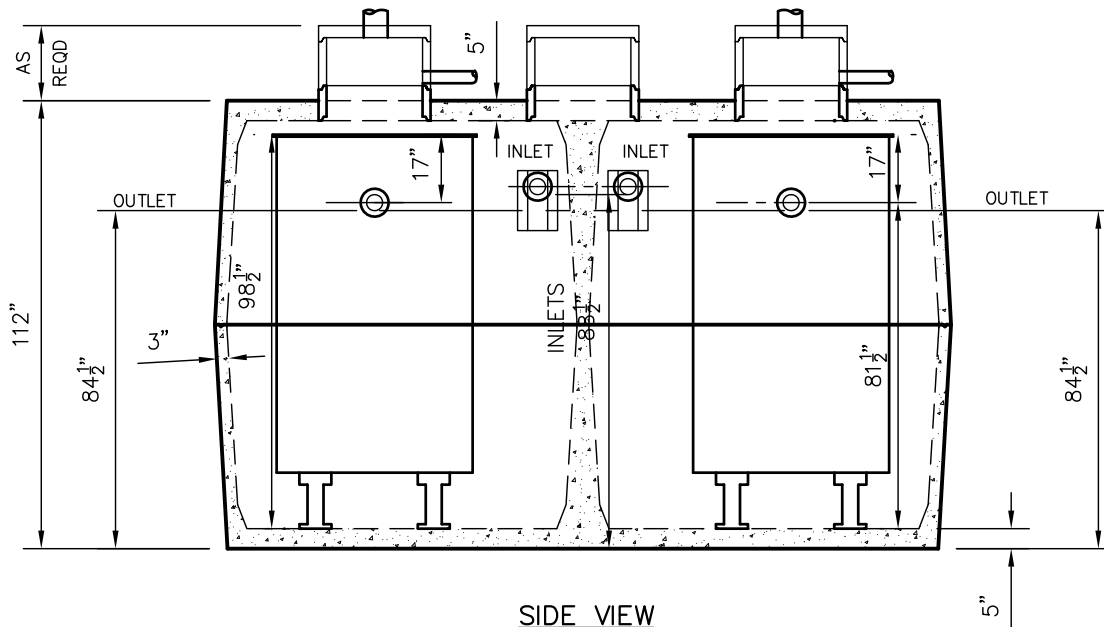

SIDE VIEW

TANKS ARE MANUFACTURED TO MEET OR EXCEED ASTM C-1227 REQUIREMENTS

W6010 BIO – (2) 3000 GPD MICROFAST® 3.0 OR HIGH STRENGTH FAST® 3.0 TANK SPECIFICATIONS

DIMENSIONS:

- WALL: 3"
- BOTTOM: 5"
- COVER: 5"
- MANHOLE: 24" I.D. PRECAST CONCRETE RISER
- HEIGHT: 112" O.D.
- LENGTH: 184" O.D.
- WIDTH: 102" O.D.
- BELOW INLET: 88.5" O.D.
- LIQUID LEVEL: 79.5"
- WEIGHT: 15,050 LBS. PER SECTION

INLET AND OUTLET:
4" CAST-A-SEAL (CAS) BOOT OR EQUAL

INLET AND OUTLET BAFFLE:
AS SHOWN

LIQUID CAPACITY: 70.71 GAL/IN

LOADING DESIGN: 8' 0" UNSATURATED SOIL

TANK: MIX DESIGN #9 (SMALL FIBER)

CUSTOMIZED TANKS:
FOR CUSTOM TANKS CONTACT WIESER CONCRETE

DRAWINGS SUBMITTED FOR APPROVAL	
APPROVED BY: _____	_____
APPROVAL DATE: _____	_____
PRODUCTS NEEDED BY: _____	_____

<p>W6010 BIO (2) 3000 GPD SEPTIC MANUAL</p>	<p>WIESER CONCRETE W3716 US HWY 10 MAIDEN ROCK, WI 54750 800-325-8456</p>	<p>SCALE: 1/4" = 1'-0" REV. DATE: DATE: 00/00/00</p>	<p>PRE-POUR: POST-POUR:</p>
<p>SHEET NO. 1 OF 1</p>			