



# W7700 GREASE INTERCEPTOR TANK SPECIFICATIONS

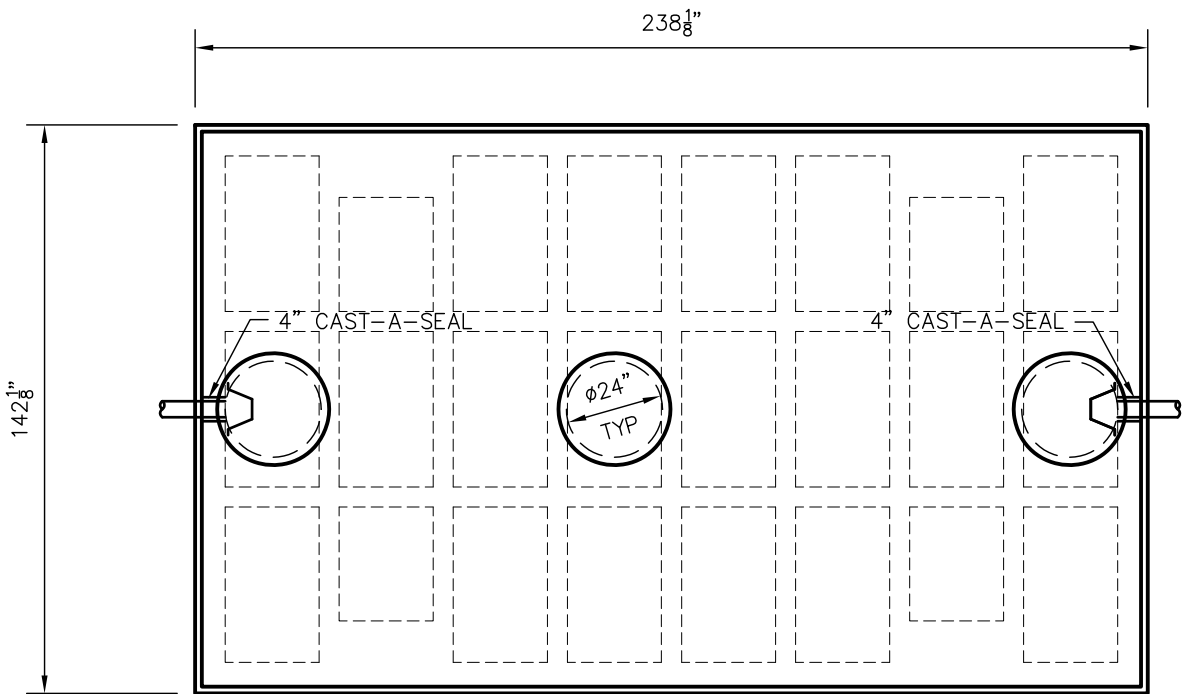

TOP VIEW

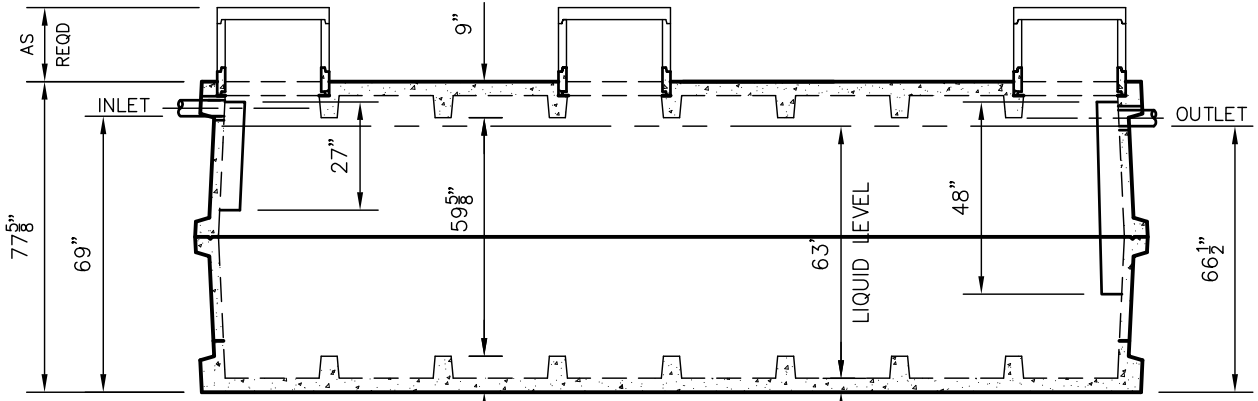

SIDE VIEW

**DIMENSIONS:**  
 WALL: 6" RIBBED  
 BOTTOM: 9" RIBBED  
 COVER: 9" RIBBED  
 MANHOLE: 24" I.D. PRECAST RISER  
 HEIGHT: 77-5/8" O.D.  
 LENGTH: 238-1/8" O.D.  
 WIDTH: 142-1/8" O.D.  
 BELOW INLET: 69" O.D.  
 LIQUID LEVEL: 63"  
 WEIGHT: 23,500 LBS PER SECTION

INLET AND OUTLET:  
 4" CAST-A-SEAL BOOT OR EQUAL

INLET AND OUTLET BAFFLES:  
 AS SHOWN

LIQUID CAPACITY: 122.22 GAL/IN

LOADING DESIGN: 8'-0" UNSATURATED SOIL

TANK CAN BE USED AS:  
 GREASE INTERCEPTOR

TANK: MIX DESIGN #9 (SMALL FIBER)

CUSTOMIZED TANKS:  
 FOR CUSTOM TANKS CONTACT  
 WIESER CONCRETE

SCALE: 1/4"=1'-0"	PRE-FOUR:
REV. DATE:	POST-POUR:
DRAWN BY: WCP	
DATE: 00/00/00	
FILE: W7008	

**WIESER CONCRETE**  
 W5716 US HWY 10 MAIDEN ROCK, WI 54750  
 800-325-8456

**DRAWINGS SUBMITTED  
 FOR APPROVAL**

APPROVED BY: \_\_\_\_\_  
 APPROVAL DATE: \_\_\_\_\_  
 PRODUCTS NEEDED BY: \_\_\_\_\_

W7700GI  
 SEPTIC MANUAL  
 SHEET NO.  
 1 OF 1

TANKS ARE MANUFACTURED TO MEET OR EXCEED ASTM C-1227 REQUIREMENTS