


TOP VIEW

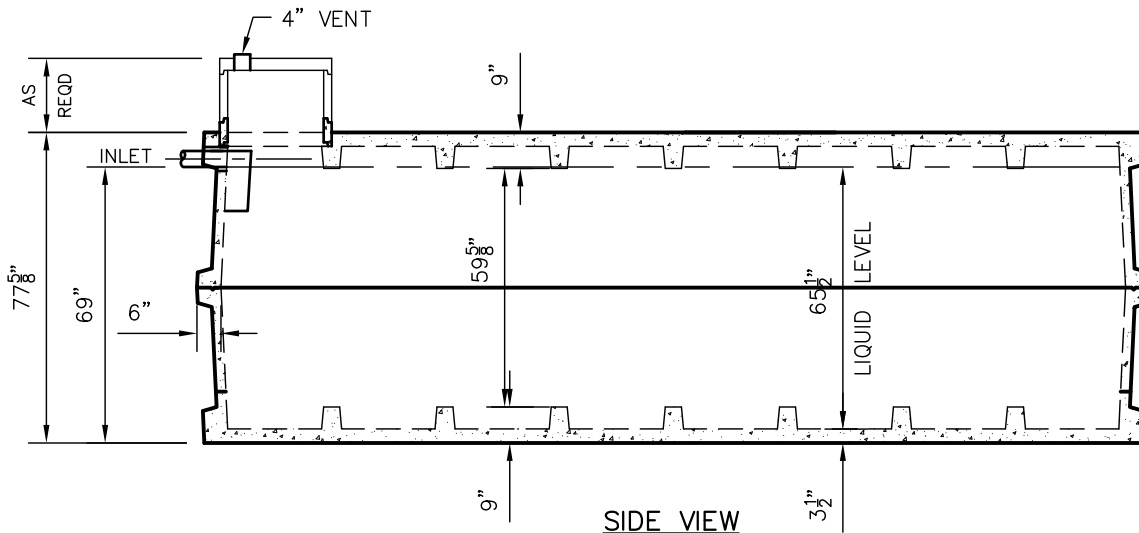

SIDE VIEW

# W8000 TANK SPECIFICATIONS

**DIMENSIONS:**

- WALL: 6" RIBBED
- BOTTOM: 9"
- COVER: 9"
- MANHOLE: 24" I.D. PRECAST RISER
- HEIGHT: 77-5/8" O.D.
- LENGTH: 238-1/8" O.D.
- WIDTH: 142-1/8" O.D.
- BELOW INLET: 69" O.D.

WEIGHT: 22,800 LBS PER SECTION

**INLET:**

4" CAST-A-SEAL BOOT OR EQUAL

**HOLDING TANK:**

NO OUTLET HOLE  
ACTUAL CAPACITY: 8,000 GALLONS

LIQUID CAPACITY: 122.22 GAL/IN

LOADING DESIGN: 8'-0" UNSATURATED SOIL

TANK CAN BE USED AS:  
HOLDING TANK

TANK: MIX DESIGN #9 (SMALL FIBER)

**CUSTOMIZED TANKS:**

FOR CUSTOM TANKS CONTACT WIESER CONCRETE

**DRAWINGS SUBMITTED FOR APPROVAL**

APPROVED BY: \_\_\_\_\_

APPROVAL DATE: \_\_\_\_\_

PRODUCTS NEEDED BY: \_\_\_\_\_

TANKS ARE MANUFACTURED TO MEET OR EXCEED ASTM C-1227 REQUIREMENTS

PRE-POUR:	SCALE: 1/4"=1'-0"
POST-POUR:	REV. DATE:
DRAWN BY: WCP	DATE: 00/00/00
FILE: W8000 HOLDING	
<b>WIESER CONCRETE</b>	
W3716 US HWY 10 MAIDEN ROCK, WI 54750	
800-325-8456	
W8000 HOLDING	SEPTIC MANUAL
SHEET NO.	
1 OF 1	