

W850-P GREASE INTERCEPTOR TANK SPECIFICATIONS

DIMENSIONS:

- WALL: 2-1/2"
- BOTTOM: 2-1/2"
- COVER: 4"
- MANHOLE: 24" I.D. PRECAST CONCRETE RISER
- HEIGHT: 57" O.D.
- LENGTH: 102" O.D.
- WIDTH: 67" O.D.
- BELOW INLET: 46-1/2" O.D.
- LIQUID LEVEL: 42"
- WEIGHT: 6,609 LBS.

INLET AND OUTLET:
4" CAST-A-SEAL BOOT OR EQUAL

INLET AND OUTLET BAFFLES:
AS SHOWN


LIQUID CAPACITY: 21.00 GAL/IN

LOADING DESIGN: 8' 0" UNSATURATED SOIL


TANK CAN BE USED AS:
GREASE INTERCEPTOR

COVER: MIX DESIGN #8 (NO FIBER)
TANK: MIX DESIGN #10 (STRUCTURAL FIBER)

CUSTOMIZED TANKS:
FOR CUSTOM TANKS CONTACT WIESER CONCRETE

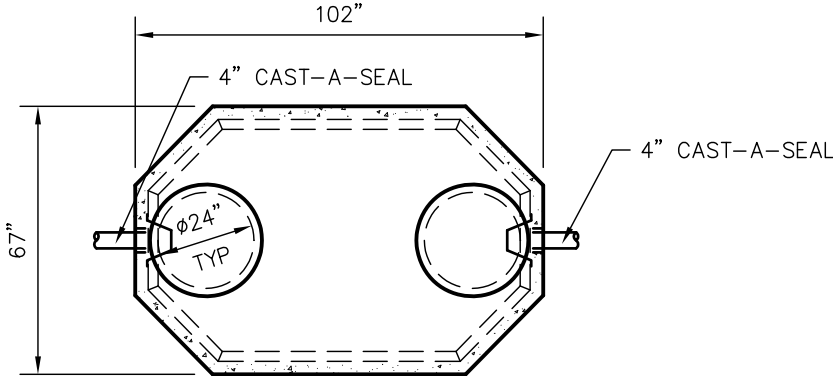

TOP VIEW

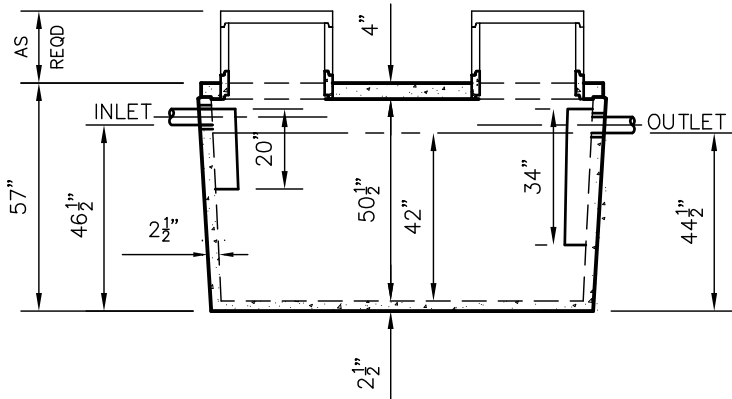

SIDE VIEW

TANKS ARE MANUFACTURED TO MEET OR EXCEED ASTM C-1227 REQUIREMENTS

**DRAWINGS SUBMITTED
FOR APPROVAL**

APPROVED BY: _____

APPROVAL DATE: _____

PRODUCTS NEEDED BY: _____

W850GI-P	SEPTIC MANUAL	PRE-POUR:	POST-POUR:
WIESER CONCRETE		SCALE: 1/4"=1'-0"	REV. DATE:
W3716 US HWY 10 MAIDEN ROCK, WI 54750		DRAWN BY: WCP	DATE: 00/00/00
800-325-8456		FILE: W850GI-P	

SHEET NO.

1 OF 1