



# WEHD1000 GREASE INTERCEPTOR TANK SPECIFICATIONS

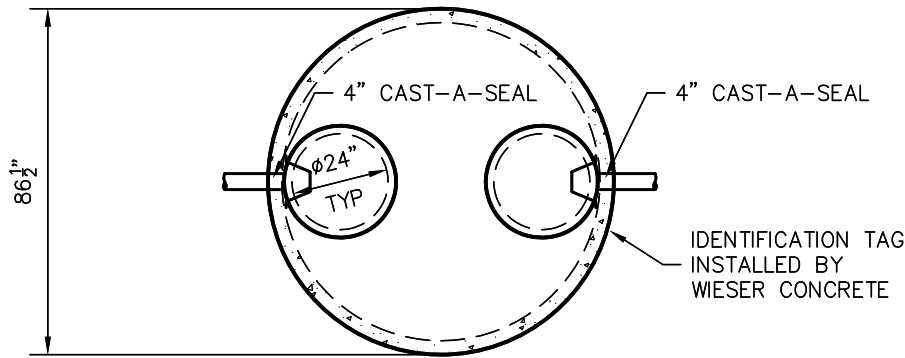

TOP VIEW

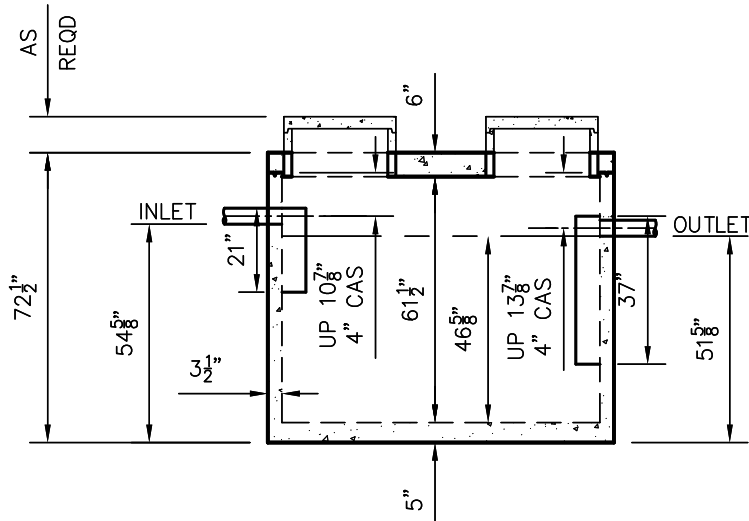

SIDE VIEW

**DIMENSIONS:**

WALL: 3 1/2"  
 BOTTOM: 5"  
 COVER: 6"  
 MANHOLE: 24" I.D. PRECAST CONCRETE RISER  
 HEIGHT: 72 1/2" O.D.  
 OUTSIDE DIAMETER: 86 1/2" O.D.  
 BELOW INLET: 54 5/8" O.D.  
 LIQUID LEVEL: 46 5/8"  
 WEIGHT: TANK 7,000 LBS.  
 WEIGHT: COVER 3,000 LBS.

**INLET AND OUTLET:**  
 4" CAST-A-SEAL BOOT, GASKET OR EQUAL

**INLET AND OUTLET Baffle:**  
 AS SHOWN

LIQUID CAPACITY: 21.50 GAL/IN

LOADING DESIGN: 12'-0" UNSATURATED SOIL / HS-20

**TANK CAN BE USED AS:**  
 EXTRA HEAVY DUTY GREASE INTERCEPTOR

COVER: MIX DESIGN #8 (NO FIBER)  
 TANK: MIX DESIGN #8 (NO FIBER)

**CUSTOMIZED TANKS:**  
 FOR CUSTOM TANKS CONTACT WIESER CONCRETE

SCALE: 1/4"=1'-0"	PRE-FOUR:
REV. DATE:	POST-POUR:
DRAWN BY: WCP	DATE: 00/00/00
FILE: WEHD1000GI	

WIESER CONCRETE

W3716 US HWY 10 MAIDEN ROCK, WI 54750  
800-325-8456

WEHD1000GI  
SEPTIC MANUAL

SHEET NO.  
1 OF 1

REVIEWED BY \_\_\_\_\_ REVIEWED BY \_\_\_\_\_  
 REVIEW DATE \_\_\_\_\_ REVIEW DATE \_\_\_\_\_

**DRAWINGS SUBMITTED  
FOR APPROVAL**  
 APPROVED BY: \_\_\_\_\_  
 APPROVAL DATE: \_\_\_\_\_  
 PRODUCTS NEEDED BY: \_\_\_\_\_