



# WEHD2000 GREASE INTERCEPTOR TANK SPECIFICATIONS

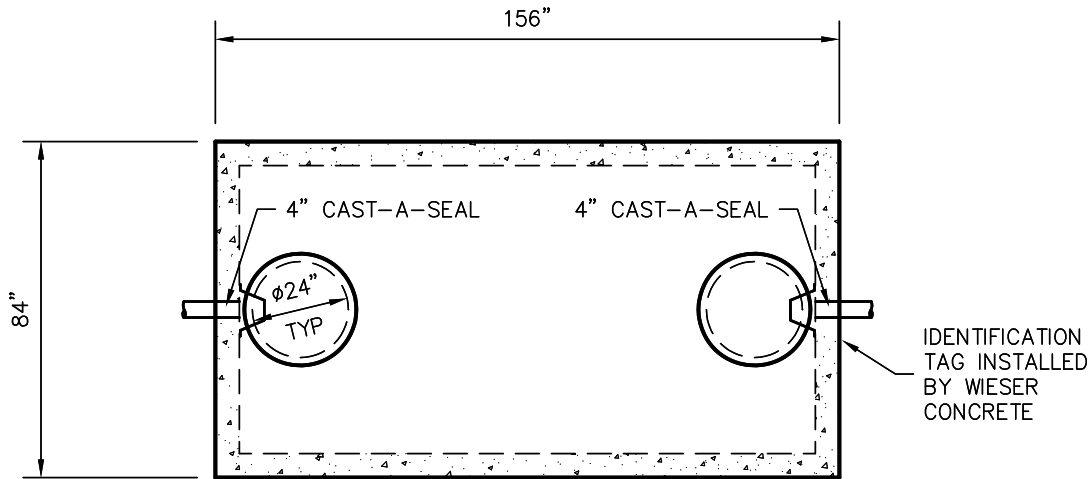

TOP VIEW

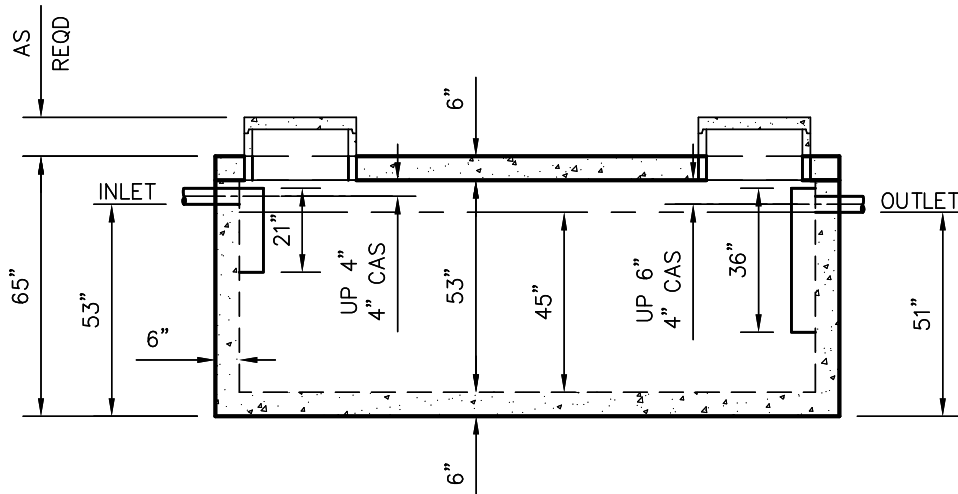

SIDE VIEW

**DIMENSIONS:**

- WALL: 6"
- BOTTOM: 6"
- COVER: 6"
- MANHOLE: 24" I.D. PRECAST CONCRETE RISER
- HEIGHT: 65" O.D.
- LENGTH: 156" O.D.
- WIDTH: 84" O.D.
- BELOW INLET: 53" O.D.
- LIQUID LEVEL: 45"
- WEIGHT: TANK 19,400 LBS.
- WEIGHT: COVER 6,800 LBS.

**INLET AND OUTLET:**  
4" CAST-A-SEAL BOOT, GASKET OR EQUAL

**INLET AND OUTLET BAFFLES:**  
AS SHOWN

**LIQUID CAPACITY:** 44.88 GAL/IN

**LOADING DESIGN:** 12'-0" UNSATURATED SOIL / HS-20

**TANK CAN BE USED AS:**  
EXTRA HEAVY DUTY GREASE INTERCEPTOR

**COVER:** MIX DESIGN #8 (NO FIBER)  
**TANK:** MIX DESIGN #8 (NO FIBER)

**CUSTOMIZED TANKS:**  
FOR CUSTOM TANKS CONTACT WIESER CONCRETE

PRE-FOUR:

POST-POUR:

SCALE: 1/4"=1'-0"

REV.

DATE:

DRAWN BY: WCP

DATE: 00/00/00

FILE: WEHD2000GI

WIESER CONCRETE

W3716 US HWY 10 MAIDEN ROCK, WI 54750

800-325-8456

WEHD2000GI

SEPTIC MANUAL

REVIEWED BY \_\_\_\_\_ REVIEWED BY \_\_\_\_\_  
REVIEW DATE \_\_\_\_\_ REVIEW DATE \_\_\_\_\_

**DRAWINGS SUBMITTED  
FOR APPROVAL**

APPROVED BY: \_\_\_\_\_  
APPROVAL DATE: \_\_\_\_\_  
PRODUCTS NEEDED BY: \_\_\_\_\_

SHEET NO.

1 / OF 1