

# WEHD6000 GREASE INTERCEPTOR TANK SPECIFICATIONS

**DIMENSIONS:**  
 WALL: 6"  
 BOTTOM: 7"  
 COVER: 8"  
 MANHOLE: 24" I.D. PRECAST CONCRETE RISER  
 HEIGHT: 110" O.D.  
 LENGTH: 180" O.D.  
 WIDTH: 108" O.D.  
 BELOW INLET: 95" O.D.  
 LIQUID LEVEL: 86"  
 WEIGHT: 26,300 LBS. PER SECTION

**INLET AND OUTLET:**  
 4" CAST-A-SEAL BOOT, GASKET OR EQUAL


**INLET AND OUTLET BAFFLES:**  
 AS SHOWN

**LIQUID CAPACITY:** 69.81 GAL/IN  
**LOADING DESIGN:** 12'-0" UNSATURATED SOIL / HS-20


**TANK CAN BE USED AS:**  
 EXTRA HEAVY DUTY GREASE INTERCEPTOR

**TANK: MIX DESIGN #8 (NO FIBER)**

**CUSTOMIZED TANKS:**  
 FOR CUSTOM TANKS CONTACT WIESER CONCRETE

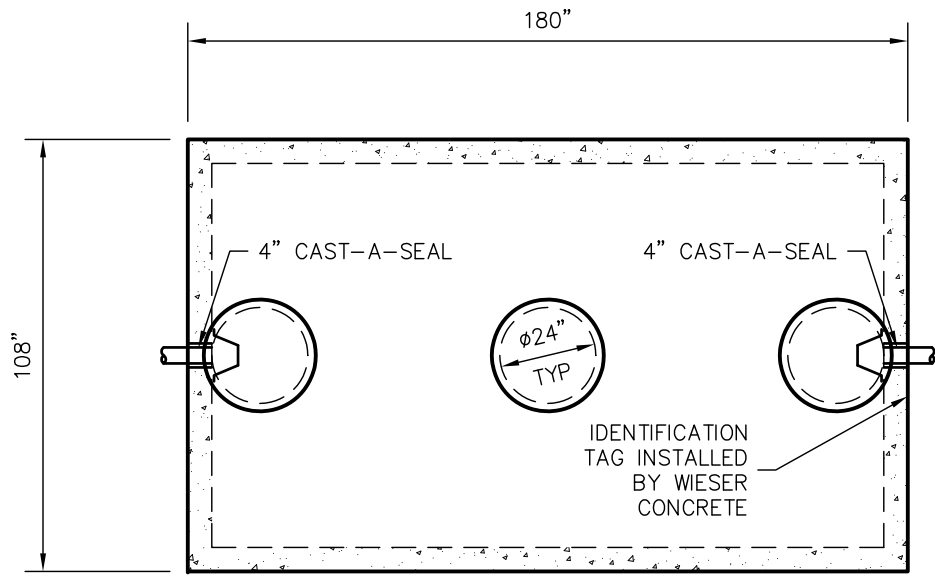

TOP VIEW

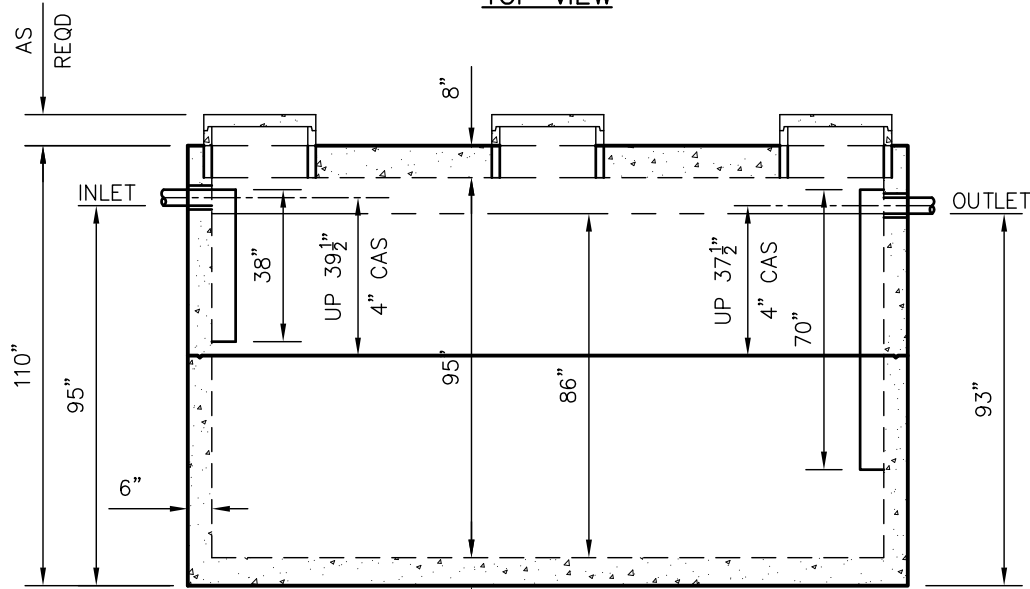

SIDE VIEW

TANKS ARE MANUFACTURED TO MEET OR EXCEED ASTM C-1227 & ASTM C-1613 REQUIREMENTS

REVIEWED BY _____	REVIEWED BY _____
REVIEW DATE _____	REVIEW DATE _____

**DRAWINGS SUBMITTED  
FOR APPROVAL**

APPROVED BY: \_\_\_\_\_

APPROVAL DATE: \_\_\_\_\_

PRODUCTS NEEDED BY: \_\_\_\_\_

DRAWN BY: WCP	SCALE: 1/4"=1'-0"	PRE-FOUR:	POST-POUR:
DATE: 00/00/00	REV. DATE:		
<p><b>WIESER CONCRETE</b></p> <p>W3716 US HWY 10 MAIDEN ROCK, WI 54750</p> <p>800-325-8456</p>			
WEHD6000GI	SEPTIC MANUAL		
SHEET NO.			
1 OF 1			