

WEHD7000 GREASE INTERCEPTOR TANK SPECIFICATIONS

DIMENSIONS:
 WALL: 6"
 BOTTOM: 7"
 COVER: 9"
 MANHOLE: 24" I.D. PRECAST CONCRETE RISER
 HEIGHT: 108" O.D.
 LENGTH: 192" O.D.
 WIDTH: 120" O.D.
 BELOW INLET: 92" O.D.
 LIQUID LEVEL: 83"
 WEIGHT: 30,400 LBS. PER SECTION

INLET AND OUTLET:
 4" CAST-A-SEAL BOOT, GASKET OR EQUAL

INLET AND OUTLET BAFFLES:
 AS SHOWN


LIQUID CAPACITY: 84.15 GAL/IN

LOADING DESIGN: 12'-0" UNSATURATED SOIL / HS-20


TANK CAN BE USED AS:
 EXTRA HEAVY DUTY GREASE INTERCEPTOR

TANK: MIX DESIGN #8 (NO FIBER)

CUSTOMIZED TANKS:
 FOR CUSTOM TANKS CONTACT WIESER CONCRETE

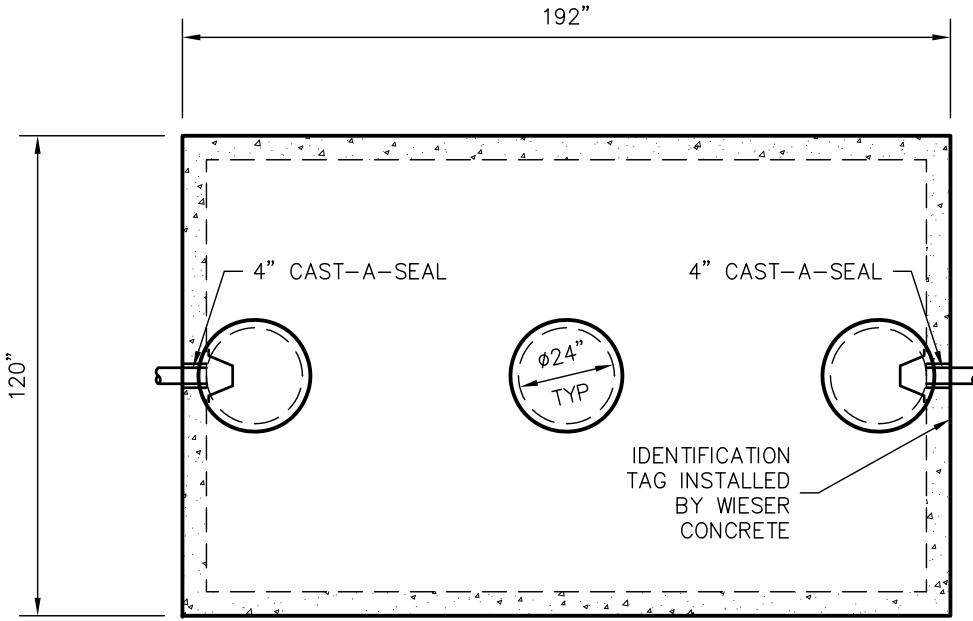

TOP VIEW

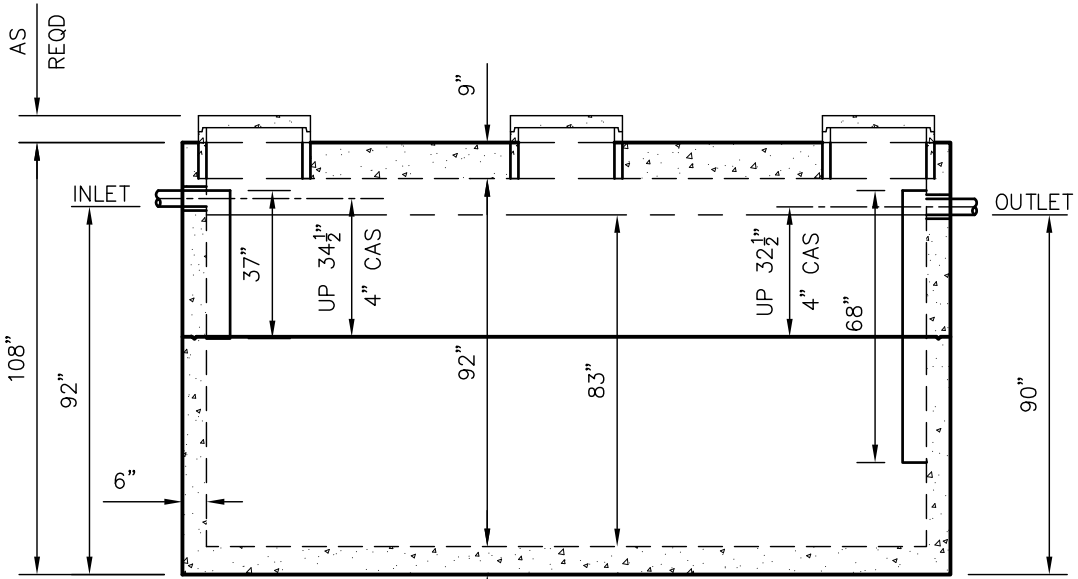

SIDE VIEW

TANKS ARE MANUFACTURED TO MEET OR EXCEED ASTM C-1227 & ASTM C-1613 REQUIREMENTS

REVIEWED BY _____ REVIEWED BY _____
 REVIEW DATE _____ REVIEW DATE _____

**DRAWINGS SUBMITTED
 FOR APPROVAL**

APPROVED BY: _____
 APPROVAL DATE: _____
 PRODUCTS NEEDED BY: _____

PRE-POUR:	SCALE: 1/4"=1'-0"
POST-POUR:	REV. DATE:
DRAWN BY: WCP	DATE: 00/00/00
FILE: WEHD7000GI	
WIESER CONCRETE	
W5716 US HWY 10 MAIDEN ROCK, WI 54750	
800-325-8456	
WEHD7000GI	SEPTIC MANUAL
SHEET NO.	
1 OF 1	