



# WLP1000/600-P TRIPLE TANK SPECIFICATIONS

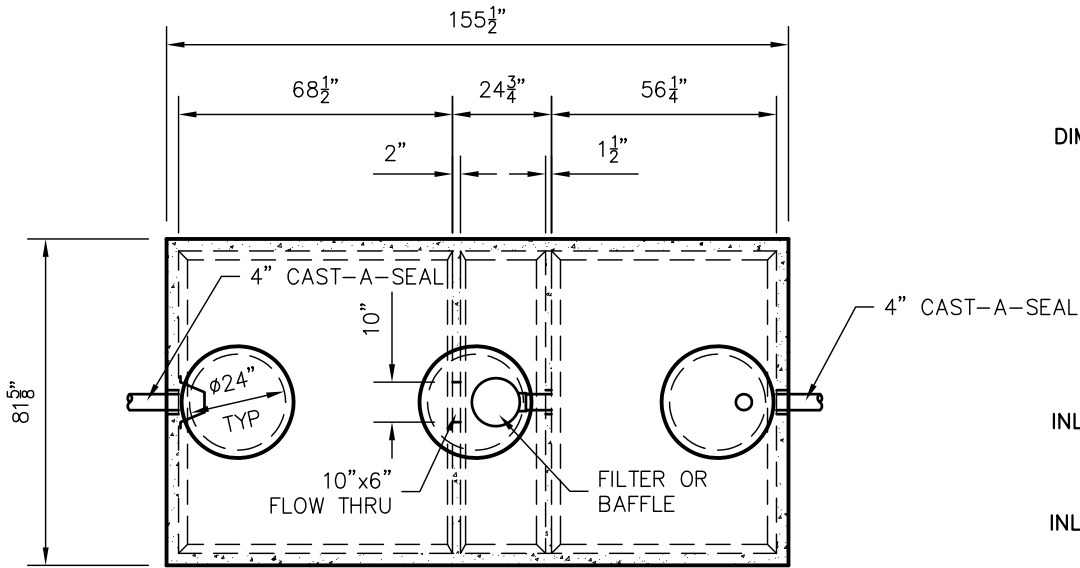

TOP VIEW

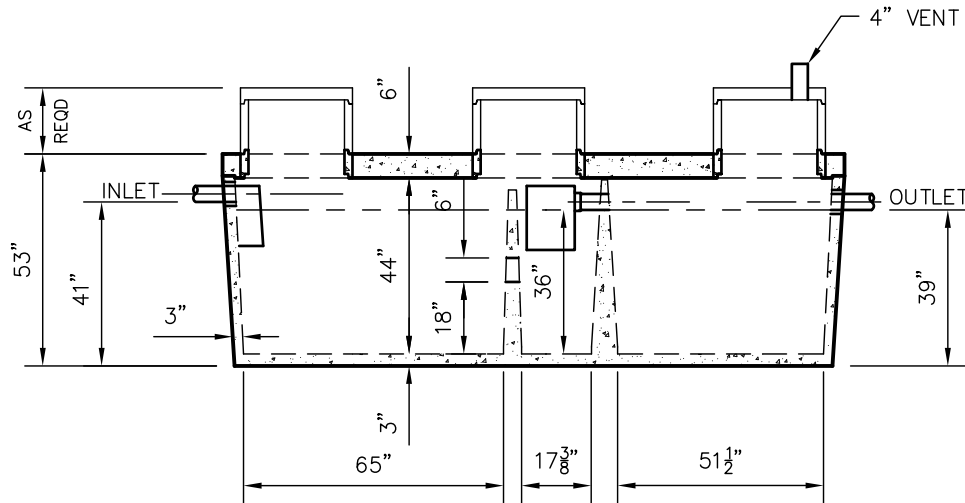

SIDE VIEW

**DIMENSIONS:**

WALL: 3"  
 BOTTOM: 3"  
 COVER: 6"  
 MANHOLE: 24" I.D. PRECAST CONCRETE RISER  
 HEIGHT: 53" O.D.  
 LENGTH: 155-1/2" O.D.  
 WIDTH: 81-5/8" O.D.  
 BELOW INLET: 41" O.D.  
 LIQUID LEVEL: 36"  
 WEIGHT: 17,200 LBS

INLET AND OUTLET:  
 4" CAST-A-SEAL BOOT OR EQUAL

INLET AND OUTLET BAFFLE AND FILTER:  
 SEE DETAIL #10

LIQUID CAPACITY: 22.03 GAL/IN (SEPTIC)  
 5.85 GAL/IN (SEPTIC)  
 16.83 GAL/IN (PUMP)

LOADING DESIGN: 8'-0" UNSATURATED SOIL

TANK CAN BE USED AS:  
 SEPTIC/SEPTIC, SEPTIC/PUMP  
 OR SEPTIC/SIPHON

COVER: MIX DESIGN #8 (NO FIBER)  
 TANK: MIX DESIGN #10 (STRUCTURAL FIBER)

CUSTOMIZED TANKS:  
 FOR CUSTOM TANKS CONTACT WIESER CONCRETE

**DRAWINGS SUBMITTED  
 FOR APPROVAL**

APPROVED BY: \_\_\_\_\_  
 APPROVAL DATE: \_\_\_\_\_  
 PRODUCTS NEEDED BY: \_\_\_\_\_

TANKS ARE MANUFACTURED TO MEET OR EXCEED ASTM C-1227 REQUIREMENTS

PRE-POUR:

SCALE: 1/4"=1'-0"

REV. DATE:

DRAWN BY: WCP  
 DATE: 00/00/00

FILE: WLP1000-600 P

**WIESER CONCRETE**  
 W3716 US HWY 10 MAIDEN ROCK, WI 54750

800-325-8456

WLP1000/600-P TRIPLE  
 SEPTIC MANUAL

SHEET NO.

1 OF 1