



ADVANTEK AX10 OR 20
450 OR 900 GPD
WLP1280/800-FDL
TANK SPECIFICATIONS

PRE-POUR:	DATE:
REV.	REV.
SCALE: 1/4" = 1'-0"	DRAWN BY: WCP
DATE: 00/00/00	DATE: 00/00/00
FILE: advantex wlp1280-800 fdl	

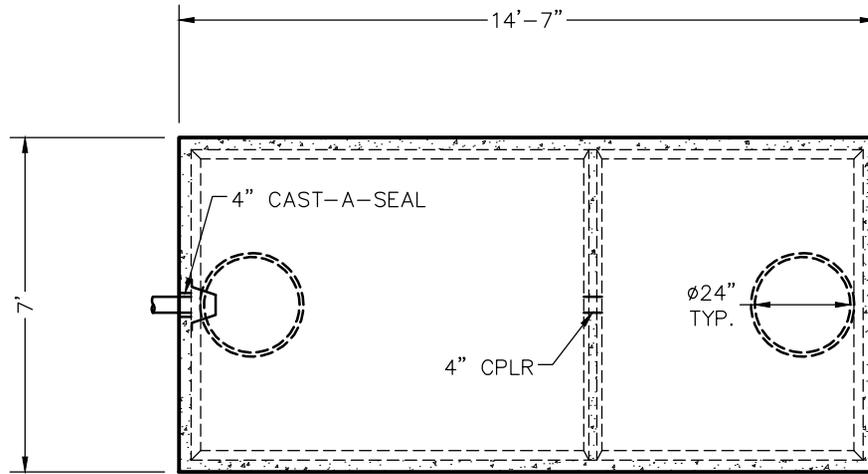

TOP VIEW

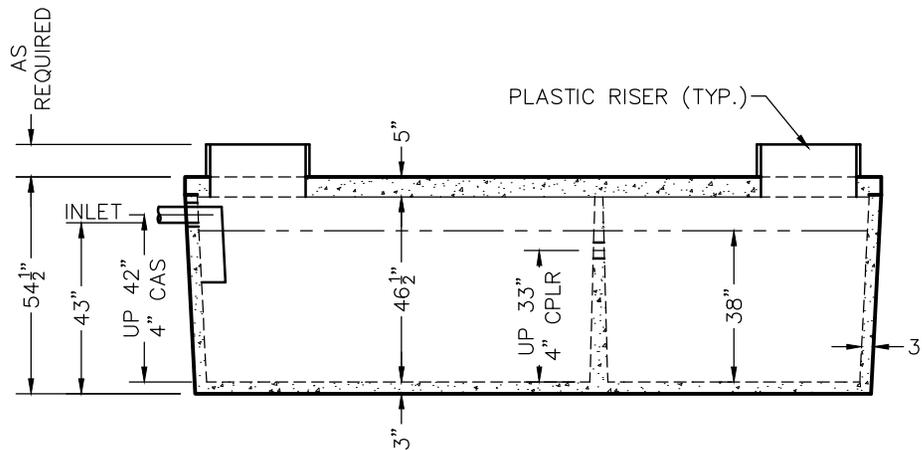

SIDE VIEW

DIMENSIONS:

- WALL: 3"
- BOTTOM: 3"
- COVER: 5"
- MANHOLE: 24" I.D. PLASTIC RISER
- HEIGHT: 54 1/2" O.D.
- LENGTH: 14'-7" O.D.
- WIDTH: 7'-0" O.D.
- BELOW INLET: 43" O.D.
- LIQUID LEVEL: 38"
- WEIGHT: BOTTOM 11,620 LBS.
COVER 6,380 LBS.

INLET AND OUTLET:

4" CAST-A-SEAL BOOT OR EQUAL GASKET

INLET Baffle AND FILTER:

WISCONSIN, SEE DETAIL #10
(OTHER STATES SEE CHART)

LIQUID CAPACITY: 33.44 GAL/IN (SEPTIC)
20.60 GAL/IN (PUMP)

LOADING DESIGN: 8'-0" UNSATURATED SOIL

OPTIONAL CONCRETE RISERS AND LIDS

TANK CAN BE USED AS:

ADVANTEK AX10 OR 20, 450 OR 900 GPD

COVER: MIX DESIGN #8 (NO FIBER)

TANK: MIX DESIGN #9 (SMALL FIBER)

CUSTOMIZED TANKS:

FOR CUSTOM TANKS CONTACT WIESER CONCRETE

REVIEWED BY _____
REVIEW DATE _____

**DRAWINGS SUBMITTED
FOR APPROVAL**

APPROVED BY: _____
APPROVAL DATE: _____
PRODUCTS NEEDED BY: _____

ADVANTEK WLP1280-800
FDL

SEPTIC MANUAL

SHEET NO.
1 OF 1

WIESER CONCRETE

W3716 US HWY 10, MAIDEN ROCK, WI 54750
800-325-8456