

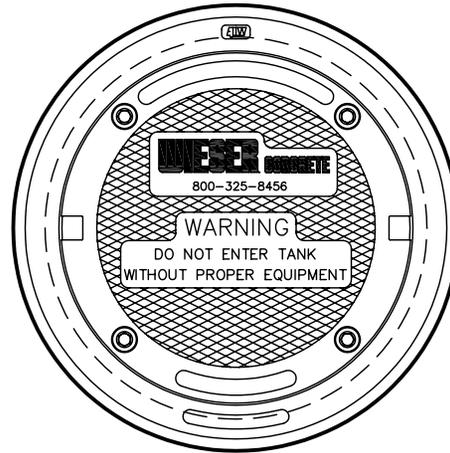


MANHOLE RISER, BOLT DOWN COVER AND JOINT DETAIL

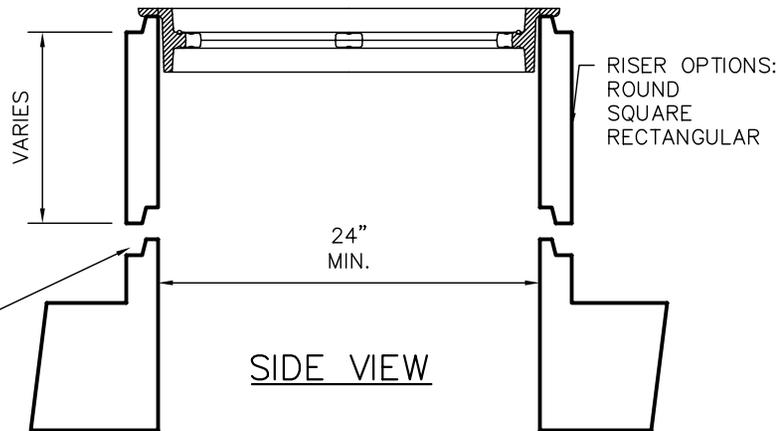

TOP VIEW

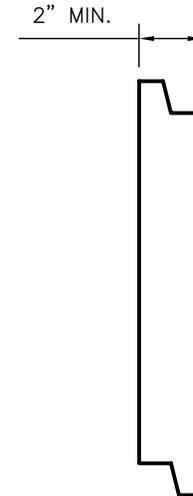

SIDE VIEW

CONCRETE SEALANTS TYP.
OR EQUAL FOR ALL JOINTS
(SEE DETAIL 14)

SCALE: 1" = 1'	REV NO.	DATE:
DRAWN BY: SWT		
DATE: JANUARY 2008		
FILE: SHEET 5		
WIESER CONCRETE		
W3716 US HWY10, MAIDEN ROCK, WI 54750		
800-325-8456		
MANHOLE RISER, BOLT DOWN COVER AND JOINT DETAIL		
SHEET NO. 0 OF 0		