



**HOOT SYSTEMS, LLC.**  
www.hootsystems.com

**1000 GPD DRIP SYSTEM  
H-1000 A  
TANK SPECIFICATIONS**


**DIMENSIONS:**  
WALL: 2 1/2"  
BOTTOM: 2 1/4"  
COVER: 5"  
MANHOLE: 24" I.D. PRECAST CONCRETE RISER  
HEIGHT: 80 1/4" O.D.  
LENGTH: 13'-1" O.D.  
WIDTH: 7'-5" O.D.  
BELOW INLET: 70" O.D.  
WEIGHT: BOTTOM 11,498 LBS.  
COVER 6,066 LBS.

**INLET AND OUTLET:**  
4" CAST-A-SEAL BOOT OR EQUAL GASKET


**COVER:** MIX DESIGN #8 (NO FIBER)  
**TANK:** MIX DESIGN #9 (SMALL FIBER)

**CUSTOMIZED TANKS:**

INCLUDE 12"X16"X3 1/2"  
PUMP PAD FOR BLOWER  
UNIT FOR EACH TANK

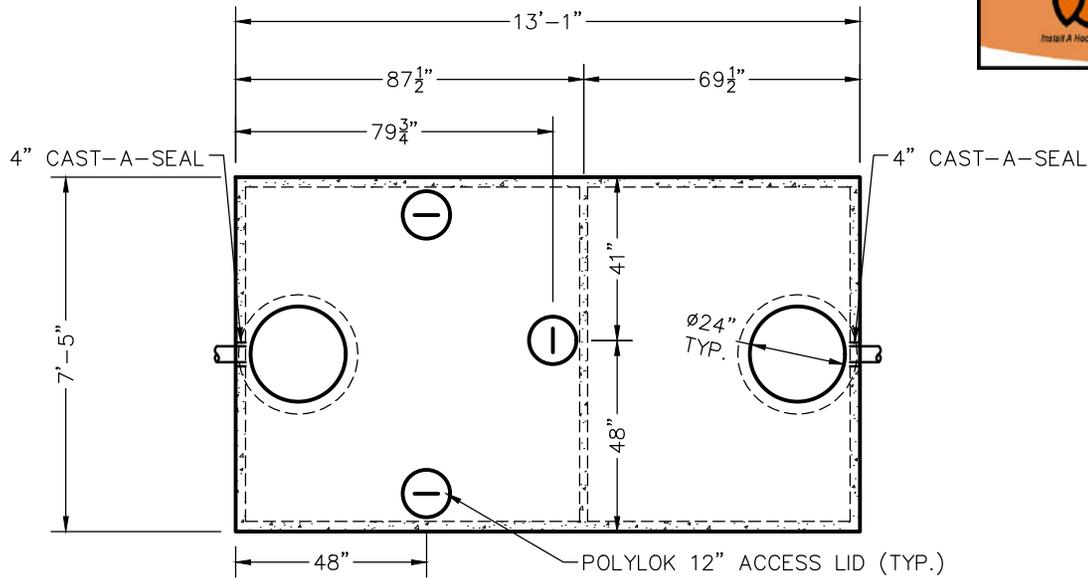

TOP VIEW

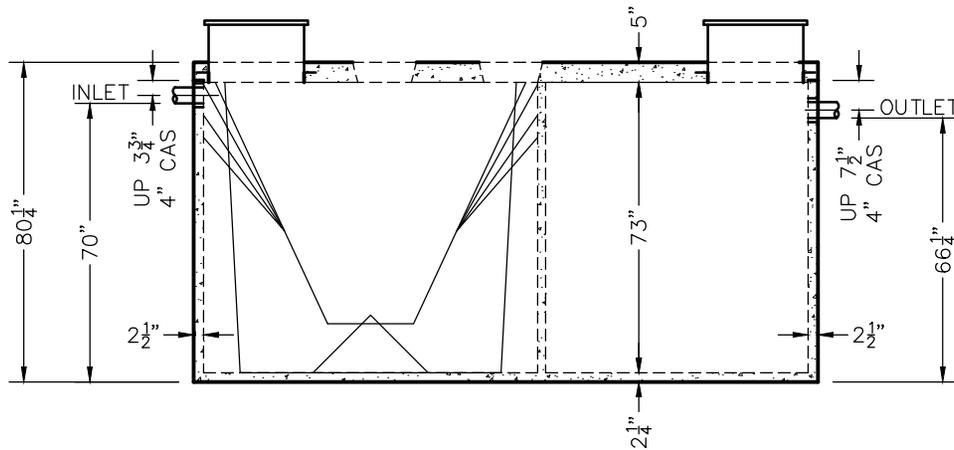

SIDE VIEW

TANKS ARE MANUFACTURED TO MEET OR EXCEED ASTM C-1227 REQUIREMENTS

REVIEWED BY \_\_\_\_\_  
REVIEW DATE \_\_\_\_\_

**DRAWINGS SUBMITTED  
FOR APPROVAL**

APPROVED BY: \_\_\_\_\_  
APPROVAL DATE: \_\_\_\_\_  
PRODUCTS NEEDED BY: \_\_\_\_\_

|                     |               |                |               |  |        |
|---------------------|---------------|----------------|---------------|--|--------|
| PRE-POUR:           |               | DATE:          |               | REV.   |        |
| SCALE: 1/4" = 1'-0" | DRAWN BY: WCP | DATE: 00/00/00 | FILE: h-1000a | <b>WIESER CONCRETE</b><br>W3716 US HWY 10, MAIDEN ROCK, WI 54750<br>800-325-8456 |        |
|                     |               |                |               |  |        |
|                     |               |                |               | SHEET NO.  | 1 OF 1 |