



W1000-P BIO MICROFAST® 0.5 TANK SPECIFICATIONS

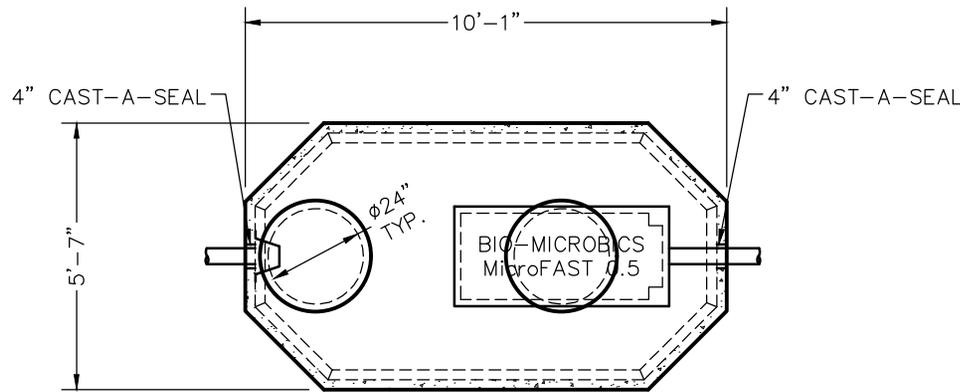

TOP VIEW

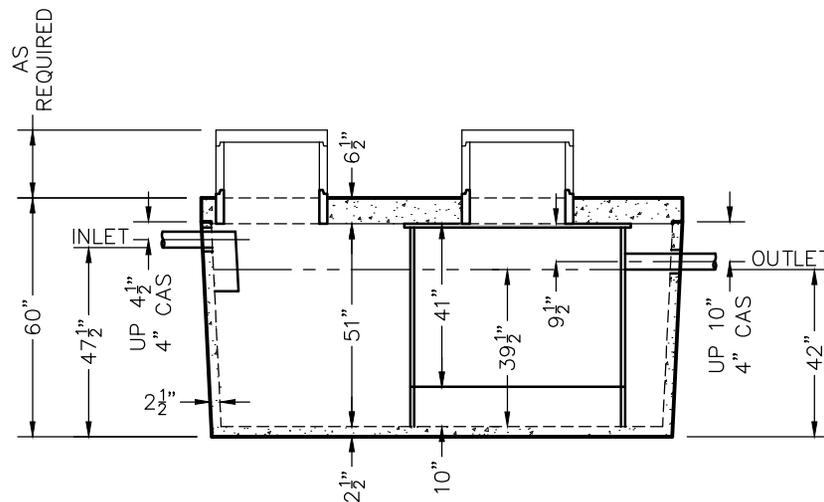

SIDE VIEW

DIMENSIONS:

WALL: 2 1/2"
 BOTTOM: 2 1/2"
 COVER: 6 1/2"
 MANHOLE: 24" I.D. PRECAST CONCRETE RISER
 HEIGHT: 60" O.D.
 LENGTH: 10'-1" O.D.
 WIDTH: 5'-7" O.D.
 BELOW INLET: 47 1/2" O.D.
 LIQUID LEVEL: 39 1/2"
 WEIGHT: BOTTOM 6,155 LBS.
 COVER 4,135 LBS.

INLET AND OUTLET:

4" CAST-A-SEAL BOOT OR EQUAL GASKET

INLET BAFFLE:

WISCONSIN, SEE DETAIL #10
 (OTHER STATES SEE CHART)

LIQUID CAPACITY: 26.00 GAL/IN

LOADING DESIGN: 8'-0" UNSATURATED SOIL

COVER: MIX DESIGN #8 (NO FIBER)
 TANK: MIX DESIGN #10 (STRUCTURAL FIBER)

CUSTOMIZED TANKS:

FOR CUSTOM TANKS CONTACT WIESER CONCRETE

TANKS ARE MANUFACTURED TO MEET OR EXCEED ASTM C-1227 REQUIREMENTS

REVIEWED BY _____
 REVIEW DATE _____

**DRAWINGS SUBMITTED
 FOR APPROVAL**

APPROVED BY: _____
 APPROVAL DATE: _____
 PRODUCTS NEEDED BY: _____

PRE-POUR:	DATE:	REV.	SCALE: 1/4" = 1'-0"
POST-POUR:			DRAWN BY: WCP
			DATE: 00/00/00
			FILE: w1000-p bio microfast 500

WIESER CONCRETE
 W3716 US HWY 10, MAIDEN ROCK, WI 54750
 800-325-8456

W1000-P BIO MICROFAST 500
 SEPTIC MANUAL

SHEET NO. 1 OF 1