



# W1250/750-MR BIO 750 GPD MICROFAST® .75 TANK SPECIFICATIONS

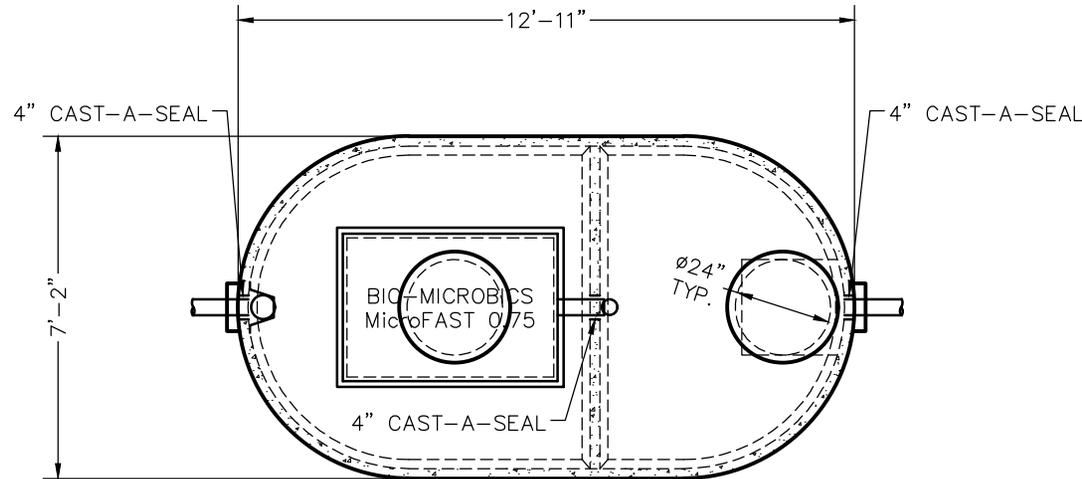

TOP VIEW

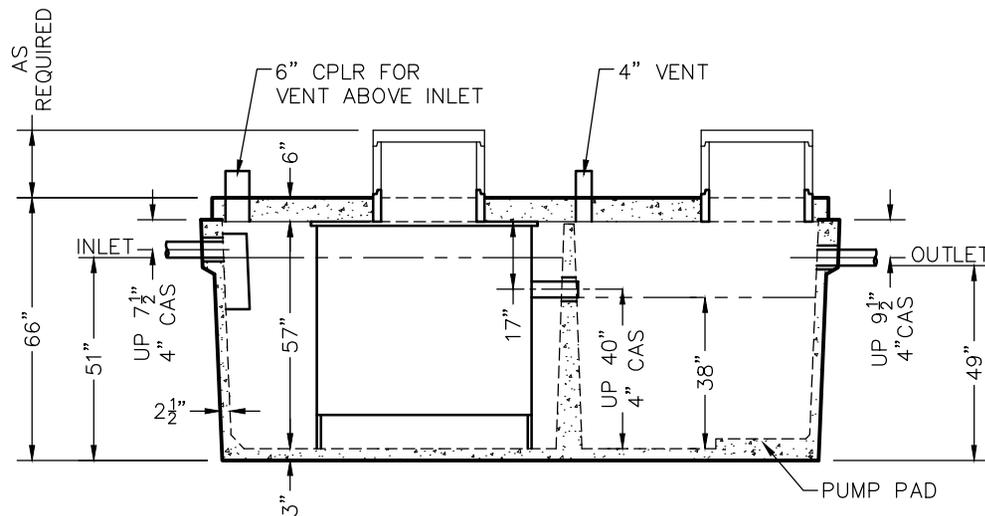

SIDE VIEW

**DIMENSIONS:**

- WALL: 2 1/2"
- BOTTOM: 3"
- COVER: 6"
- MANHOLE: 24" I.D. PRECAST CONCRETE RISER
- HEIGHT: 66" O.D.
- LENGTH: 12'-11" O.D.
- WIDTH: 7'-2" O.D.
- BELOW INLET: 51" O.D.
- LIQUID LEVEL: 38"
- WEIGHT: BOTTOM 8,650 LBS.  
COVER 6,120 LBS.

**INLET AND OUTLET:**

4" CAST-A-SEAL BOOT OR EQUAL GASKET

**INLET Baffle:**

WISCONSIN, SEE DETAIL #10  
(OTHER STATES SEE CHART)

LIQUID CAPACITY: 27.66 GAL/IN (BIO)  
16.12 GAL/IN (PUMP)

LOADING DESIGN: 8'-0" UNSATURATED SOIL

COVER: MIX DESIGN #8 (NO FIBER)  
TANK: MIX DESIGN #10 (STRUCTURAL FIBER)

**CUSTOMIZED TANKS:**

FOR CUSTOM TANKS CONTACT WIESER CONCRETE

REVIEWED BY \_\_\_\_\_  
REVIEW DATE \_\_\_\_\_

**DRAWINGS SUBMITTED  
FOR APPROVAL**

APPROVED BY: \_\_\_\_\_  
APPROVAL DATE: \_\_\_\_\_  
PRODUCTS NEEDED BY: \_\_\_\_\_

PRE-POUR:	DATE:
POST-POUR:	REV.
SCALE: 1/4" = 1'-0"	DRAWN BY: WCP
	DATE: 00/00/00
FILE: w1250-750-mr bio microfast 750	

**WIESER CONCRETE**  
W3716 US HWY 10, MAIDEN ROCK, WI 54750  
800-325-8456

W1250-750-MR BIO  
MICROFAST 750  
SEPTIC MANUAL

SHEET NO.  
1 OF 1