



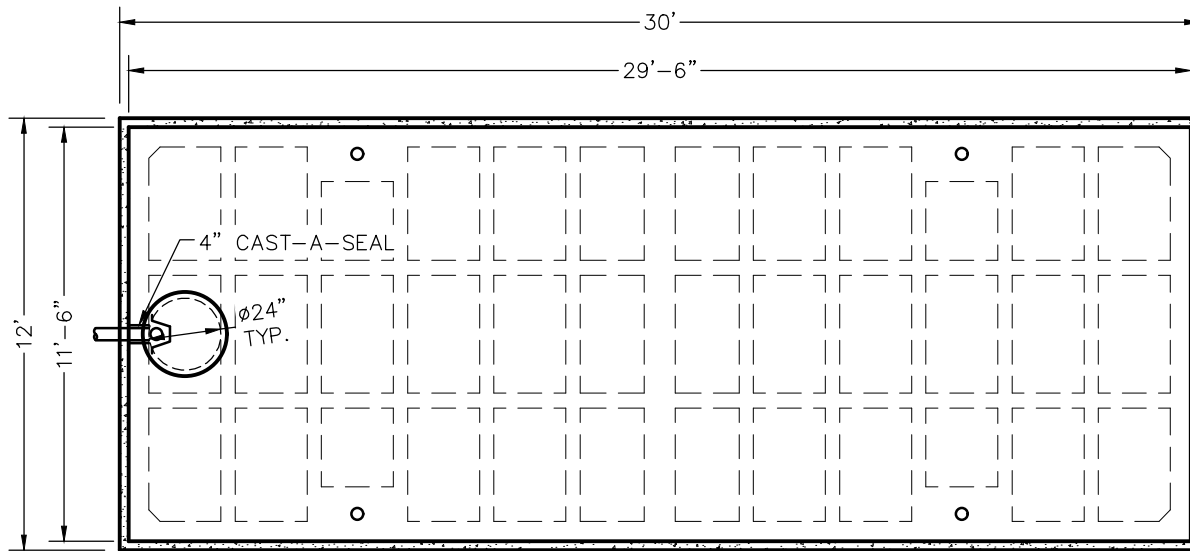

TOP VIEW

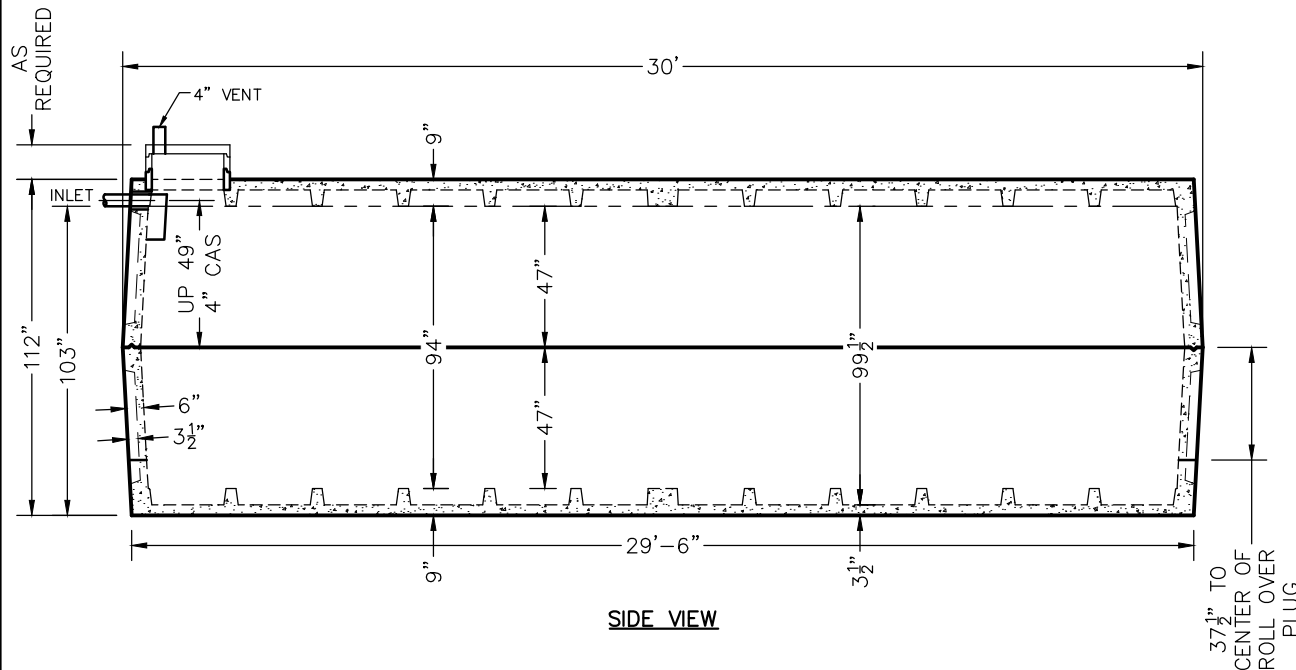

SIDE VIEW

W18000 HOLDING TANK SPECIFICATIONS

DIMENSIONS:

WALL: 6" RIBBED
 BOTTOM: 9" RIBBED
 COVER: 9" RIBBED
 MANHOLE: 24" I.D. PRECAST
 CONCRETE RISER
 HEIGHT: 112"
 LENGTH: 30'-0"
 WIDTH: 12'-0"
 BELOW INLET: 103"
 LIQUID LEVEL: 99 1/2"
 WEIGHT: 42,000 LBS. PER SECTION

INLET AND OUTLET:

4" CAST-A-SEAL BOOT
 OR EQUAL GASKET

LIQUID CAPACITY: 194.63 GAL/IN

HOLDING TANK:

NO OUTLET HOLE
 ACTUAL CAPACITY: 18,000 GALLONS

LOADING DESIGN: 8'-0" UNSATURATED SOIL

TANK CAN BE USED AS:
 HOLDING TANK

TANK: MIX DESIGN #9 (SMALL FIBER)

CUSTOMIZED TANKS:
 FOR CUSTOM TANKS CONTACT
 WIESER CONCRETE

REVIEWED BY _____
 REVIEW DATE _____

**DRAWINGS SUBMITTED
FOR APPROVAL**

APPROVED BY: _____
 APPROVAL DATE: _____
 PRODUCTS NEEDED BY: _____

W18000 HOLDING
SEPTIC MANUAL

SHEET NO.
1 OF 1

WIESER CONCRETE
 W3716 US HWY 10, MAIDEN ROCK, WI 54750
 800-325-8456

SCALE: 3/16" = 1'-0"

DATE:

REV.

REV.

DRAWN BY: WCP

DATE: 00/00/00

FILE: w18000 holding

PRE-POUR:

POST-POUR: