



W19000/19000 TANK SPECIFICATIONS

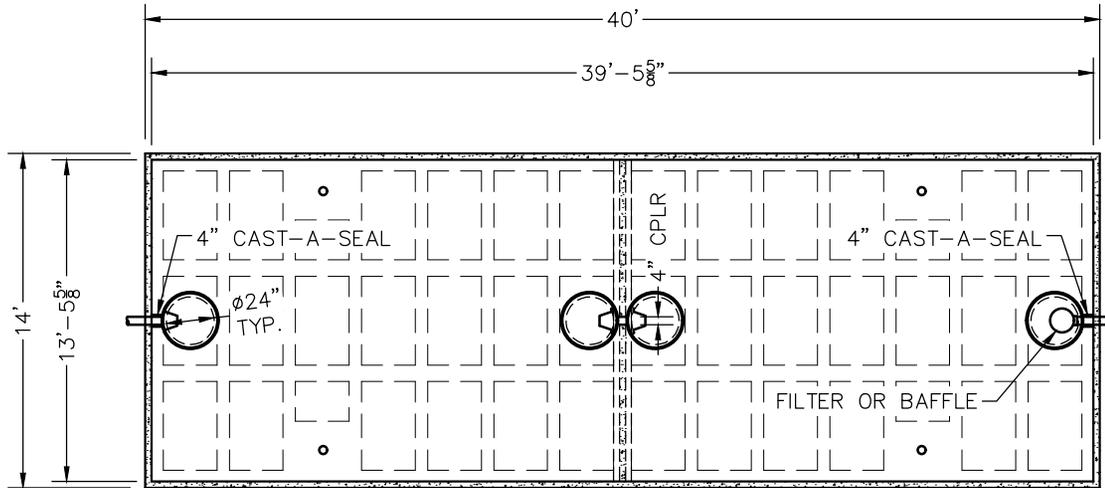

TOP VIEW

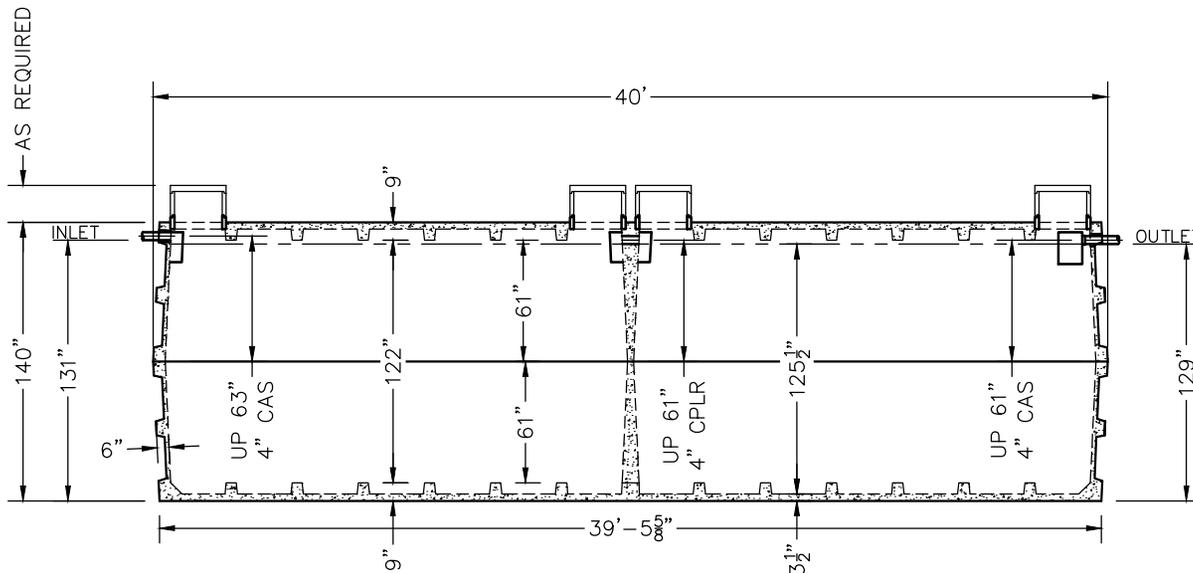

SIDE VIEW

DIMENSIONS:

WALL: 6" RIBBED
 BOTTOM: 9" RIBBED
 COVER: 9" RIBBED
 MANHOLE: 24" I.D. PRECAST
 CONCRETE RISER
 HEIGHT: 140"
 LENGTH: 40'-0"
 WIDTH: 14'-0"
 BELOW INLET: 131"
 LIQUID LEVEL: 125 1/2"
 WEIGHT: 72,000 LBS. PER SECTION

INLET AND OUTLET:
 4" CAST-A-SEAL BOOT
 OR EQUAL GASKET

INLET AND OUTLET BAFFLE AND FILTER:
 WISCONSIN, SEE DETAIL #10
 (OTHER STATES SEE CHART)

LIQUID CAPACITY: 150.80 GAL/IN (SEPTIC)
 150.80 GAL/IN (PUMP)

LOADING DESIGN: 8'-0" UNSATURATED SOIL

TANK CAN BE USED AS:
 SEPTIC/SEPTIC, SEPTIC/PUMP,
 OR SEPTIC/SIPHON

TANK: MIX DESIGN #9 (SMALL FIBER)

CUSTOMIZED TANKS:
 FOR CUSTOM TANKS CONTACT
 WIESER CONCRETE

PRE-POUR:	DATE:
POST-POUR:	REV.
SCALE: 1/8" = 1'-0"	SCALE: 1/8" = 1'-0"
DRAWN BY: WCP	DRAWN BY: WCP
DATE: 00/00/00	DATE: 00/00/00
FILE: w19000-19000	FILE: w19000-19000

WIESER CONCRETE
 W3716 US HWY 10, MAIDEN ROCK, WI 54750
 800-325-8456

W19000-19000
 SEPTIC MANUAL

SHEET NO.
 1 OF 1

REVIEWED BY _____
 REVIEW DATE _____

**DRAWINGS SUBMITTED
 FOR APPROVAL**

APPROVED BY: _____
 APPROVAL DATE: _____
 PRODUCTS NEEDED BY: _____