

W20000 TANK SPECIFICATIONS

DIMENSIONS:

WALL: 6" RIBBED
 BOTTOM: 9" RIBBED
 COVER: 9" RIBBED
 MANHOLE: 24" I.D. PRECAST
 CONCRETE RISER
 HEIGHT: 136"
 LENGTH: 30'-0"
 WIDTH: 12'-0"
 BELOW INLET: 114"
 LIQUID LEVEL: 108 1/2"
 WEIGHT: 42,000 LBS.
 PER TOP OR BOTTOM SECTION
 12,600 LBS. FOR MIDDLE SECTION

INLET AND OUTLET:

4" CAST-A-SEAL BOOT
 OR EQUAL GASKET

INLET AND OUTLET BAFFLE AND FILTER:
 WISCONSIN, SEE DETAIL #10
 (OTHER STATES SEE CHART)

LIQUID CAPACITY: 194.63 GAL/IN

HOLDING TANK:

OUTLET HOLE PLUGGED
 ACTUAL CAPACITY: 18,393 GALLONS

LOADING DESIGN: 8'-0" UNSATURATED SOIL

TANK CAN BE USED AS:

SEPTIC / HOLDING / PUMP OR SIPHON

TANK: MIX DESIGN #9 (SMALL FIBER)


CUSTOMIZED TANKS:

FOR CUSTOM TANKS CONTACT
 WIESER CONCRETE


REVIEWED BY _____
 REVIEW DATE _____

**DRAWINGS SUBMITTED
 FOR APPROVAL**

APPROVED BY: _____
 APPROVAL DATE: _____
 PRODUCTS NEEDED BY: _____

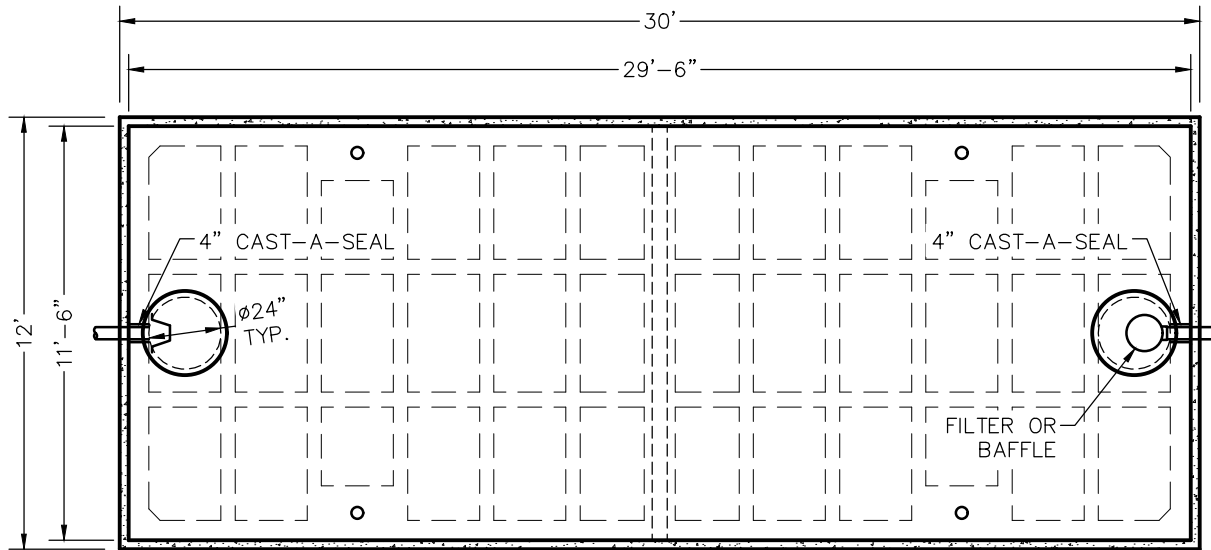

TOP VIEW

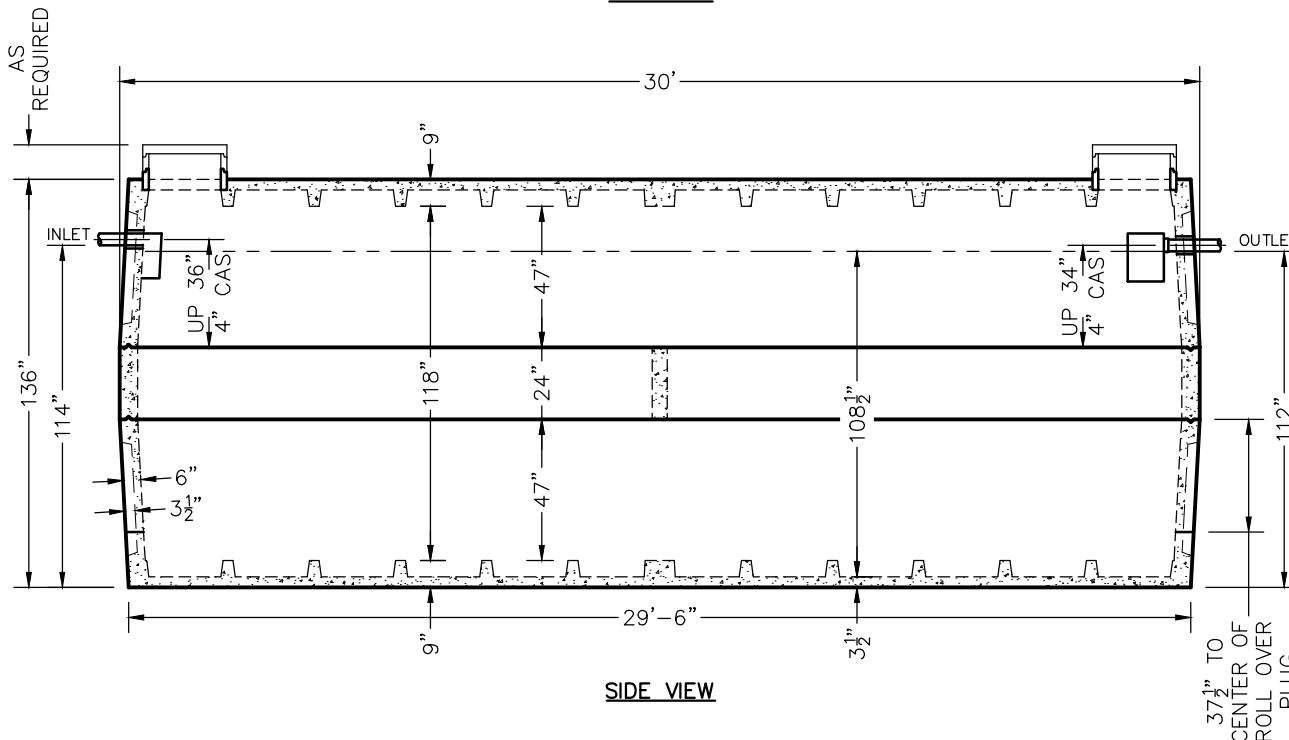

SIDE VIEW

TANKS ARE MANUFACTURED TO MEET OR EXCEED ASTM C-1227 REQUIREMENTS

WIESER CONCRETE
 W3716 US HWY 10, MAIDEN ROCK, WI 54750
 800-325-8456

W20000
 SEPTIC MANUAL

SHEET NO.
 1 OF 1

PRE-POUR: _____
 POST-POUR: _____
 SCALE: 3/16" = 1'-0"
 DATE: _____
 REV. _____
 DRAWN BY: WCP
 DATE: 00/00/00
 FILE: w20000