


TOP VIEW

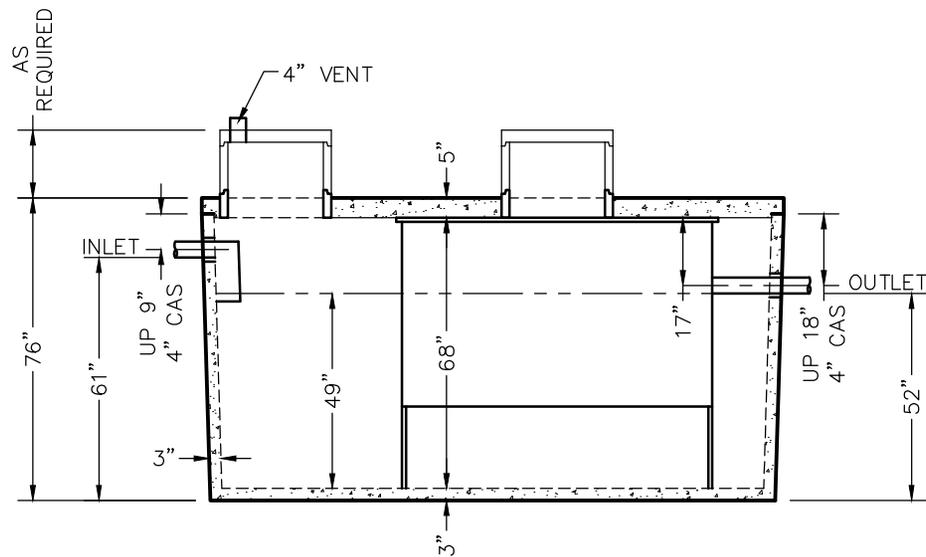

SIDE VIEW

W2400 BIO 1500 GPD MICROFAST® 1.5 OR HIGH STRENGTH FAST® 1.5 TANK SPECIFICATIONS

DIMENSIONS:

- WALL: 3"
- BOTTOM: 3"
- COVER: 5"
- MANHOLE: 24" I.D. PRECAST CONCRETE RISER
- HEIGHT: 76" O.D.
- LENGTH: 12'-2 1/4" O.D.
- WIDTH: 6'-7 1/4" O.D.
- BELOW INLET: 61" O.D.
- LIQUID LEVEL: 49"
- WEIGHT: BOTTOM 15,065 LBS.
COVER 5,030 LBS.

INLET AND OUTLET:

4" CAST-A-SEAL BOOT OR EQUAL GASKET

INLET AND OUTLET BAFFLES:

AS SHOWN

LIQUID CAPACITY: 42.64 GAL/IN

LOADING DESIGN: 8'-0" UNSATURATED SOIL

COVER: MIX DESIGN #8 (NO FIBER)

TANK: MIX DESIGN #9 (SMALL FIBER)

CUSTOMIZED TANKS:

FOR CUSTOM TANKS CONTACT WIESER CONCRETE

REVIEWED BY _____
REVIEW DATE _____

**DRAWINGS SUBMITTED
FOR APPROVAL**

APPROVED BY: _____
APPROVAL DATE: _____
PRODUCTS NEEDED BY: _____

TANKS ARE MANUFACTURED TO MEET OR EXCEED ASTM C-1227 REQUIREMENTS

| | | | |
|--|----------------|---------------|------|
| PRE-POUR: | | DATE: | |
| SCALE: 1/4" = 1'-0" | REV. | REV. | REV. |
| DRAWN BY: WCP | DATE: 00/00/00 | POST-POUR: | |
| FILE: w2400 bio hs fast 1500 | | | |
| WIESER CONCRETE | | | |
| w3716 US HWY 10, MAIDEN ROCK, WI 54750 800-325-8456 | | | |
| W2400 BIO HS FAST 1500 | | SEPTIC MANUAL | |
| SHEET NO. | | 1 OF 1 | |