


TOP VIEW

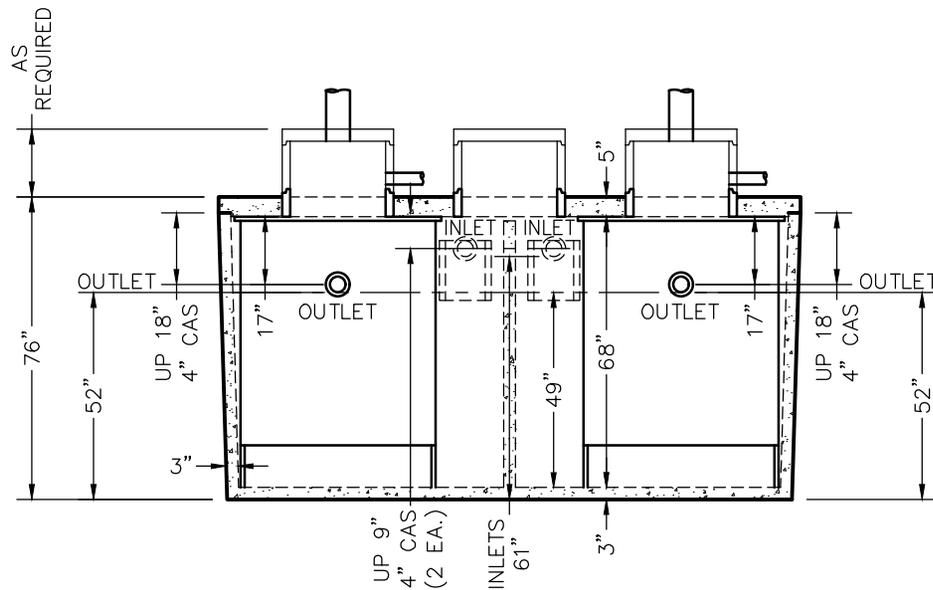

SIDE VIEW

W2400 BIO (2) MICROFAST® 0.9 – 900 GPD OR HIGH STRENGTH FAST® 1.0 – 1000 GPD TANK SPECIFICATIONS

DIMENSIONS:

- WALL: 3"
- BOTTOM: 3"
- COVER: 5"
- MANHOLE: 24" I.D. PRECAST CONCRETE RISER
- HEIGHT: 76" O.D.
- LENGTH: 12'-2 1/4" O.D.
- WIDTH: 6'-7 1/4" O.D.
- BELOW INLET: 61" O.D.
- LIQUID LEVEL: 49"
- WEIGHT: BOTTOM 15,065 LBS.
COVER 5,030 LBS.

INLET AND OUTLET BAFLES:

4" CAST-A-SEAL BOOT OR EQUAL GASKET

INLET BAFFLE:

AS SHOWN

LIQUID CAPACITY: 42.46 GAL/IN

LOADING DESIGN: 8'-0" UNSATURATED SOIL

COVER: MIX DESIGN #8 (NO FIBER)

TANK: MIX DESIGN #9 (SMALL FIBER)

CUSTOMIZED TANKS:

FOR CUSTOM TANKS CONTACT WIESER CONCRETE

TANKS ARE MANUFACTURED TO MEET OR EXCEED ASTM C-1227 REQUIREMENTS

DRAWINGS SUBMITTED FOR APPROVAL
APPROVED BY: _____ APPROVAL DATE: _____ PRODUCTS NEEDED BY: _____

WIESER CONCRETE <small>W3716 US HWY 10, MAIDEN ROCK, WI 54750 800-325-8456</small>	W2400 BIO MICROFAST (2) 900 SEPTIC MANUAL	SCALE: 1/4" = 1'-0" DRAWN BY: WCP DATE: 00/00/00 FILE: w2400 bio microfast (2) 900	PRE-POUR: DATE: REV. POST-POUR: DATE:
SHEET NO. 1 OF 1			