

W2500-MR GREASE INTERCEPTOR TANK SPECIFICATIONS

DIMENSIONS:

WALL: 2 1/2"
BOTTOM: 4"
COVER: 6"
MANHOLE: 24" I.D. PRECAST CONCRETE RISER
HEIGHT: 71"
LENGTH: 13'-3 1/2"
WIDTH: 7'-9"
BELOW INLET: 57"
LIQUID LEVEL: 50"
WEIGHT: BOTTOM 10,500 LBS.
COVER 6,340 LBS.

INLET AND OUTLET:
4" CAST-A-SEAL BOOT OR EQUAL GASKET

INLET AND OUTLET BAFFLE:
AS SHOWN


LIQUID CAPACITY: 49.46 GAL/IN

LOADING DESIGN: 8'-0" UNSATURATED SOIL


TANK CAN BE USED AS:
GREASE INTERCEPTOR

COVER: MIX DESIGN #8 (NO FIBER)
TANK: MIX DESIGN #9 (SMALL FIBER)

CUSTOMIZED TANKS:
FOR CUSTOM TANKS CONTACT WIESER CONCRETE

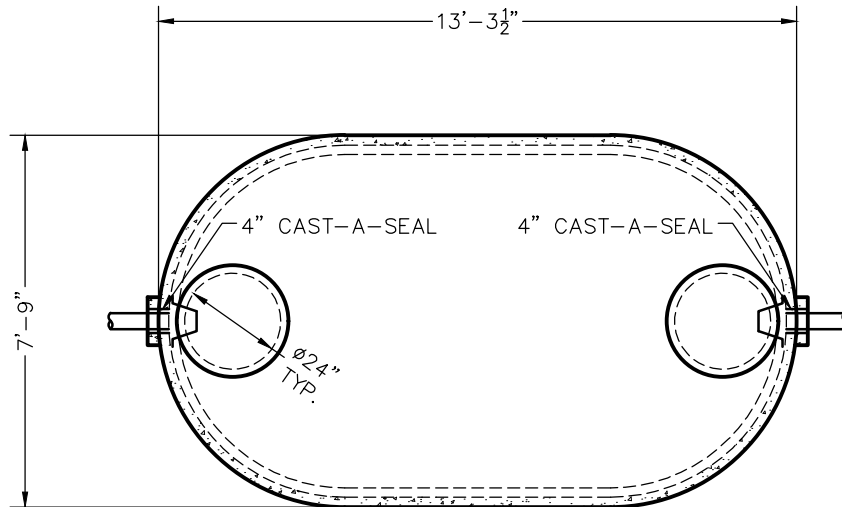

TOP VIEW

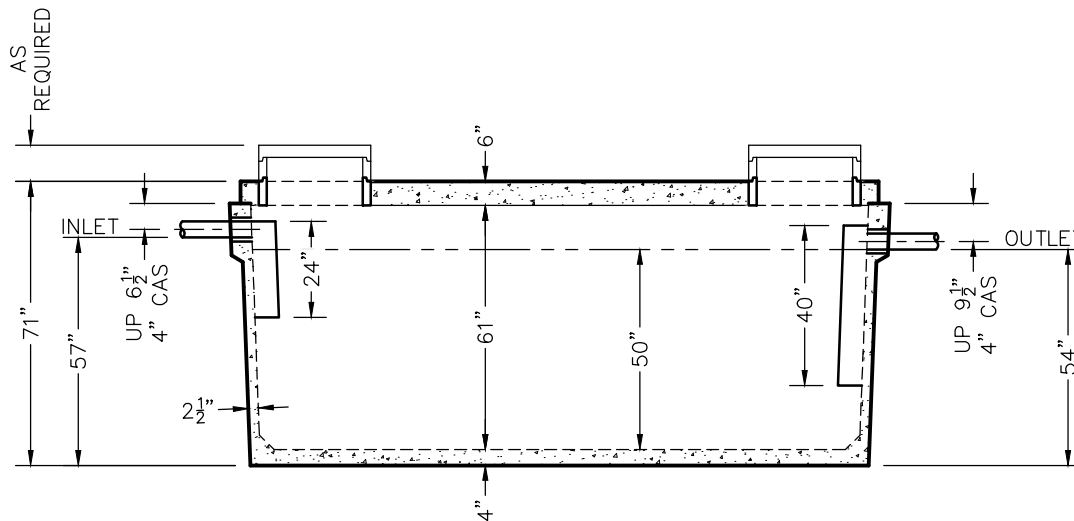

SIDE VIEW

TANKS ARE MANUFACTURED TO MEET OR EXCEED ASTM C-1227 & C-1613 REQUIREMENTS

REVIEWED BY _____
REVIEW DATE _____

**DRAWINGS SUBMITTED
FOR APPROVAL**

APPROVED BY: _____
APPROVAL DATE: _____
PRODUCTS NEEDED BY: _____

PRE-POUR:	DATE:	REV.	SCALE: 1/4" = 1'-0"
POST-POUR:			DRAWN BY: WCP
			DATE: 00/00/00
			FILE: w2500gi-mr

WIESER CONCRETE
W3716 US HWY 10, MAIDEN ROCK, WI 54750
800-325-8456

W2500GI-MR
SEPTIC MANUAL

SHEET NO.
1 OF 1