

W3000-MR TANK SPECIFICATIONS

DIMENSIONS:

WALL: 2 1/2"

BOTTOM: 4"

COVER: 6"

MANHOLE: 24" I.D. PRECAST CONCRETE RISER

HEIGHT: 71"

LENGTH: 15'-6"

WIDTH: 7'-9"

BELOW INLET: 57"

LIQUID LEVEL: 50"

WEIGHT: BOTTOM 12,260 LBS.

COVER 8,350 LBS.

INLET AND OUTLET:

4" CAST-A-SEAL BOOT OR EQUAL GASKET

INLET AND OUTLET BAFFLE AND FILTER:

WISCONSIN, SEE DETAIL #10

(OTHER STATES SEE CHART)

LIQUID CAPACITY: 58.94 GAL/IN

HOLDING TANK:

OUTLET HOLE PLUGGED

ACTUAL CAPACITY: 3,183 GALLONS

LOADING DESIGN: 8'-0" UNSATURATED SOIL

TANK CAN BE USED AS:


SEPTIC / HOLDING / PUMP OR SIPHON

COVER: MIX DESIGN #8 (NO FIBER)


TANK: MIX DESIGN #9 (SMALL FIBER)

CUSTOMIZED TANKS:

FOR CUSTOM TANKS CONTACT
WIESER CONCRETE

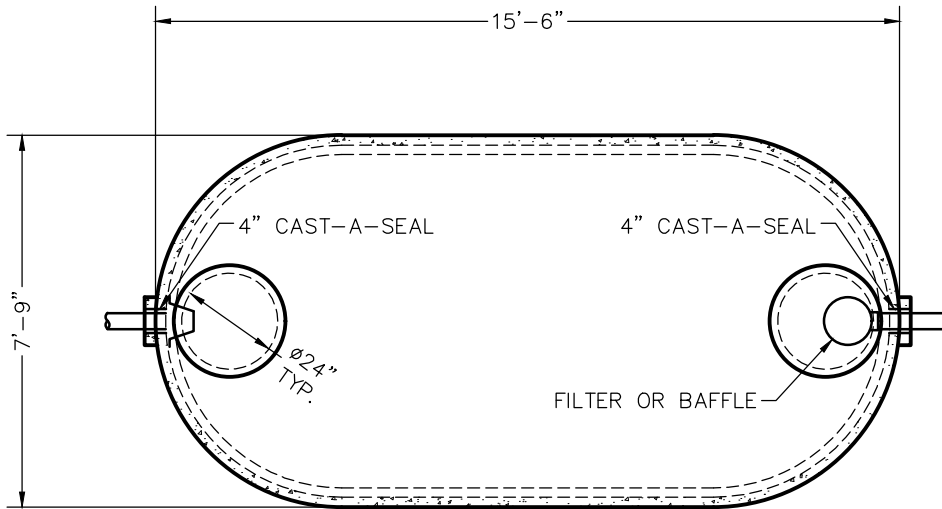

TOP VIEW

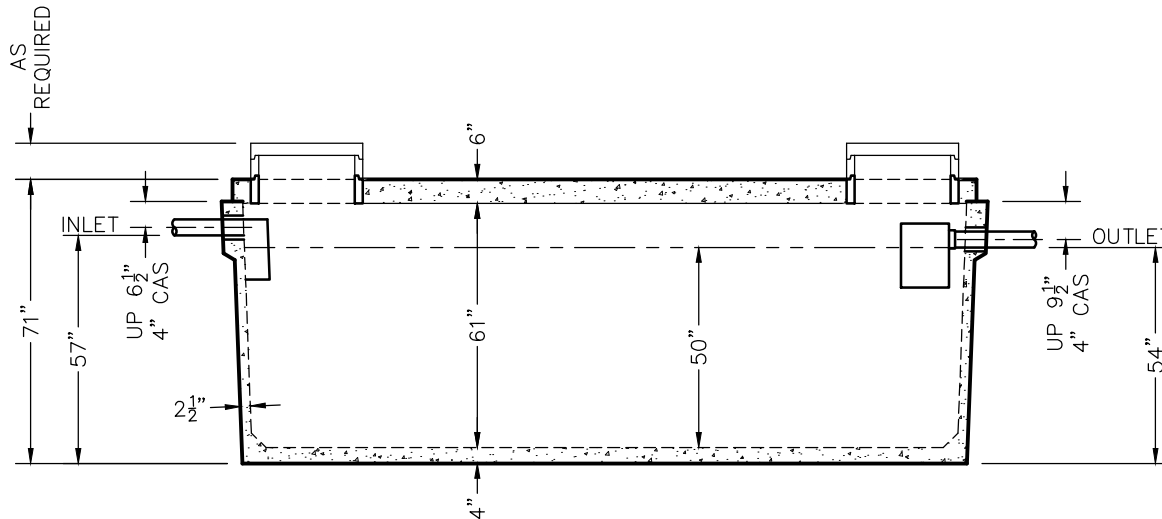

SIDE VIEW

TANKS ARE MANUFACTURED TO MEET OR EXCEED ASTM C-1227 REQUIREMENTS

REVIEWED BY _____
REVIEW DATE _____

**DRAWINGS SUBMITTED
FOR APPROVAL**

APPROVED BY: _____
APPROVAL DATE: _____
PRODUCTS NEEDED BY: _____

PRE-POUR:

DATE:

REV.

SCALE: 1/4" = 1'-0"

DRAWN BY: WCP

POST-POUR:

DATE: 00/00/00

FILE: w3000-mr

WIESER CONCRETE
W3716 US HWY 10, MAIDEN ROCK, WI 54750
800-325-8456

W3000-MR
SEPTIC MANUAL

SHEET NO.

1

OF

1