



W3800/3800 TANK SPECIFICATIONS

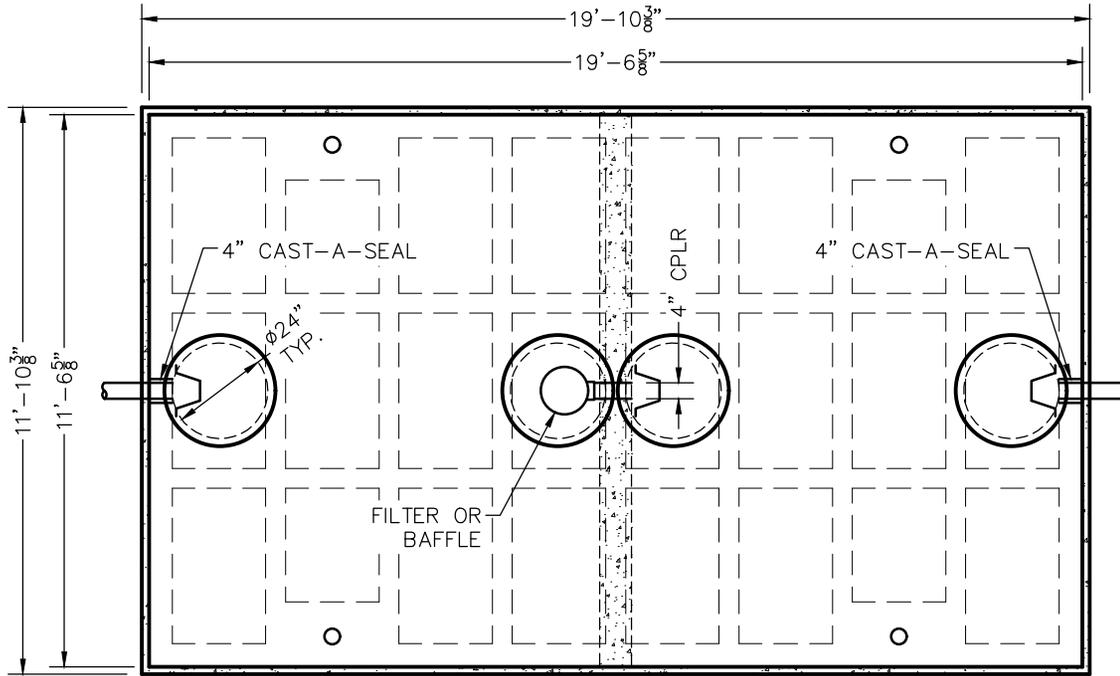

TOP VIEW

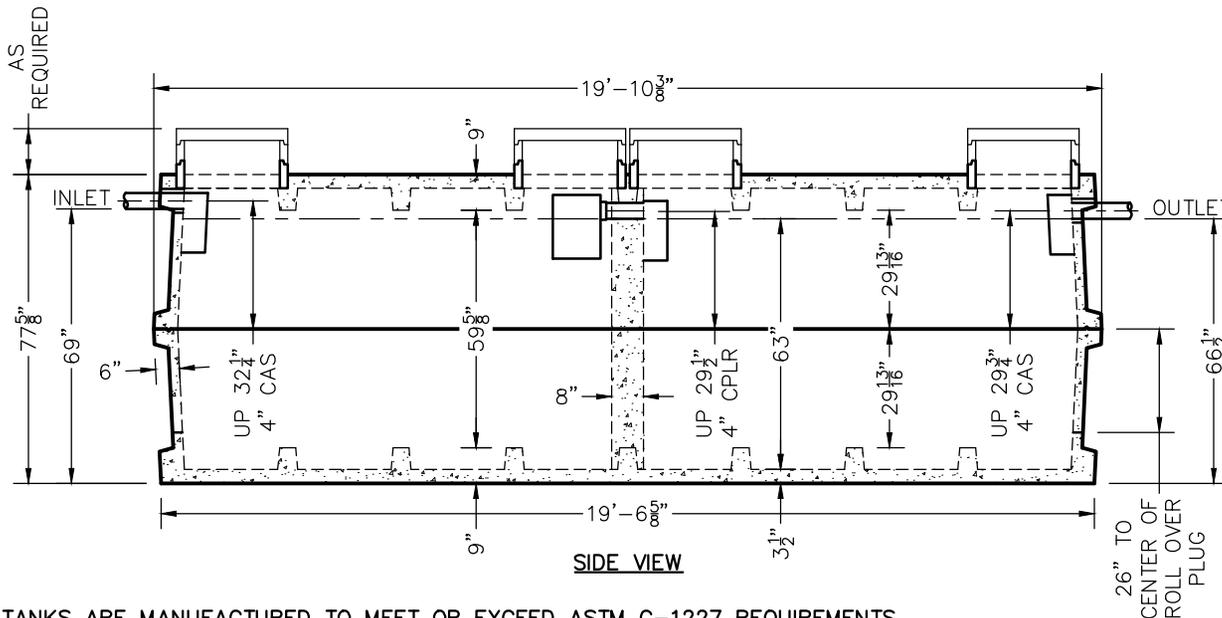

SIDE VIEW

DIMENSIONS:

- WALL: 6" RIBBED
- BOTTOM: 9" RIBBED
- COVER: 9" RIBBED
- MANHOLE: 24" I.D. PRECAST CONCRETE RISER
- HEIGHT: 77 5/8"
- LENGTH: 19'-10 3/8"
- WIDTH: 11'-10 3/8"
- BELOW INLET: 69"
- LIQUID LEVEL: 63"
- WEIGHT: 26,200 LBS. PER SECTION

INLET AND OUTLET:

- 4" CAST-A-SEAL BOOT
- OR EQUAL GASKET

INLET AND OUTLET BAFFLE AND FILTER:
WISCONSIN, SEE DETAIL #10
(OTHER STATES SEE CHART)

LIQUID CAPACITY: 60.48 GAL/IN (SEPTIC)
60.48 GAL/IN (PUMP)

LOADING DESIGN: 8'-0" UNSATURATED SOIL

TANK CAN BE USED AS:

- SEPTIC/SEPTIC, SEPTIC/PUMP,
- OR SEPTIC/SIPHON

TANK: MIX DESIGN #9 (SMALL FIBER)

CUSTOMIZED TANKS:

FOR CUSTOM TANKS CONTACT
WIESER CONCRETE

TANKS ARE MANUFACTURED TO MEET OR EXCEED ASTM C-1227 REQUIREMENTS

REVIEWED BY _____
REVIEW DATE _____

**DRAWINGS SUBMITTED
FOR APPROVAL**

APPROVED BY: _____
APPROVAL DATE: _____
PRODUCTS NEEDED BY: _____

PRE-POUR:	DATE:	REV.	SCALE: 1/4" = 1'-0"
POST-POUR:	DATE:	REV.	DRAWN BY: WCP
	DATE:	REV.	DATE: 00/00/00
	DATE:	REV.	FILE: w3800-3800

WIESER CONCRETE
W3716 US HWY 10, MAIDEN ROCK, WI 54750
800-325-8456

W3800-3800
SEPTIC MANUAL

SHEET NO.
1 OF 1