

W38000 TANK SPECIFICATIONS

DIMENSIONS:
 WALL: 6" RIBBED
 BOTTOM: 9" RIBBED
 COVER: 9" RIBBED
 MANHOLE: 24" I.D. PRECAST
 CONCRETE RISER
 HEIGHT: 140"
 LENGTH: 40'-0"
 WIDTH: 14'-0"
 BELOW INLET: 131"
 LIQUID LEVEL: 125 1/2"
 WEIGHT: 70,000 LBS. PER SECTION

INLET AND OUTLET:
 4" CAST-A-SEAL BOOT
 OR EQUAL GASKET

INLET AND OUTLET BAFFLE AND FILTER:
 WISCONSIN, SEE DETAIL #10
 (OTHER STATES SEE CHART)

LIQUID CAPACITY: 305.12 GAL/IN


HOLDING TANK:
 OUTLET HOLE PLUGGED
 ACTUAL CAPACITY: 38,903 GALLONS

LOADING DESIGN: 8'-0" UNSATURATED SOIL


TANK CAN BE USED AS:
 SEPTIC / HOLDING / PUMP OR SIPHON

TANK: MIX DESIGN #9 (SMALL FIBER)

CUSTOMIZED TANKS:
 FOR CUSTOM TANKS CONTACT
 WIESER CONCRETE

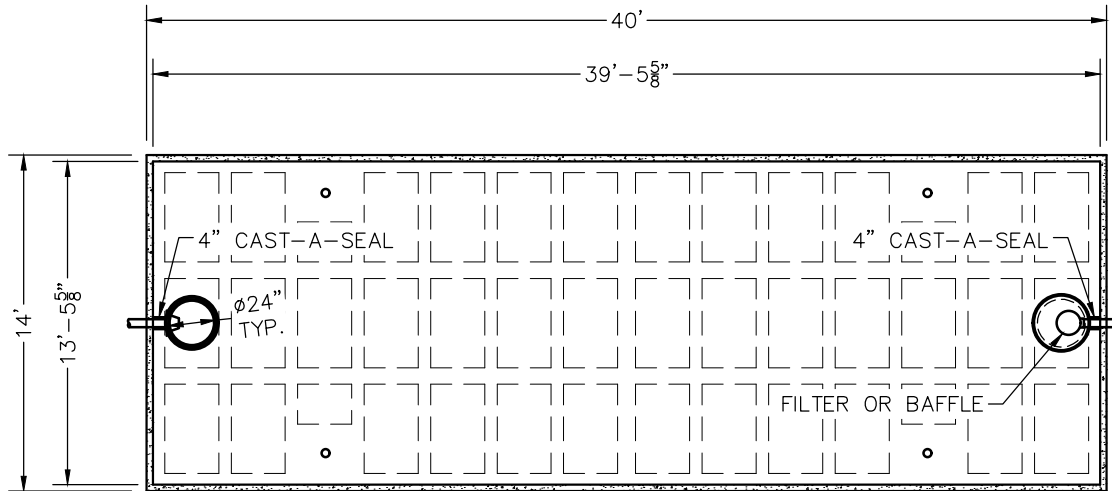

TOP VIEW

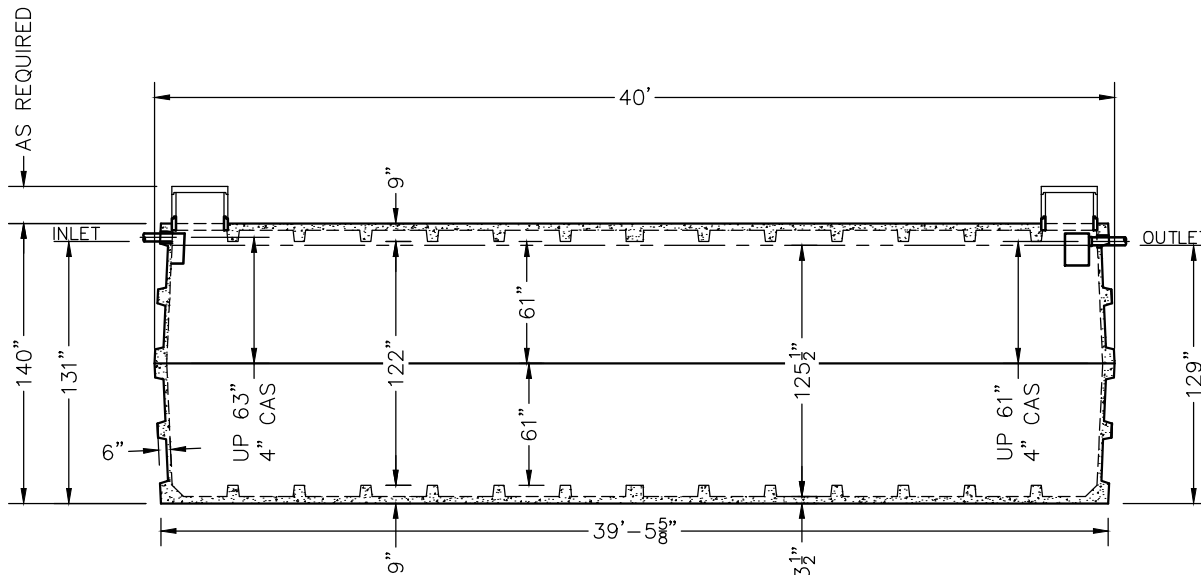

SIDE VIEW

TANKS ARE MANUFACTURED TO MEET OR EXCEED ASTM C-1227 REQUIREMENTS

REVIEWED BY _____
 REVIEW DATE _____

**DRAWINGS SUBMITTED
FOR APPROVAL**

APPROVED BY: _____
 APPROVAL DATE: _____
 PRODUCTS NEEDED BY: _____

WIESER CONCRETE
 W3716 US HWY 10, MAIDEN ROCK, WI 54750
 800-325-8456

W38000
SEPTIC MANUAL

SHEET NO.
1 OF 1

PRE-POUR: _____
 POST-POUR: _____
 SCALE: 1/8" = 1'-0"
 DRAWN BY: WCP
 DATE: 00/00/00
 FILE: w38000