


TOP VIEW

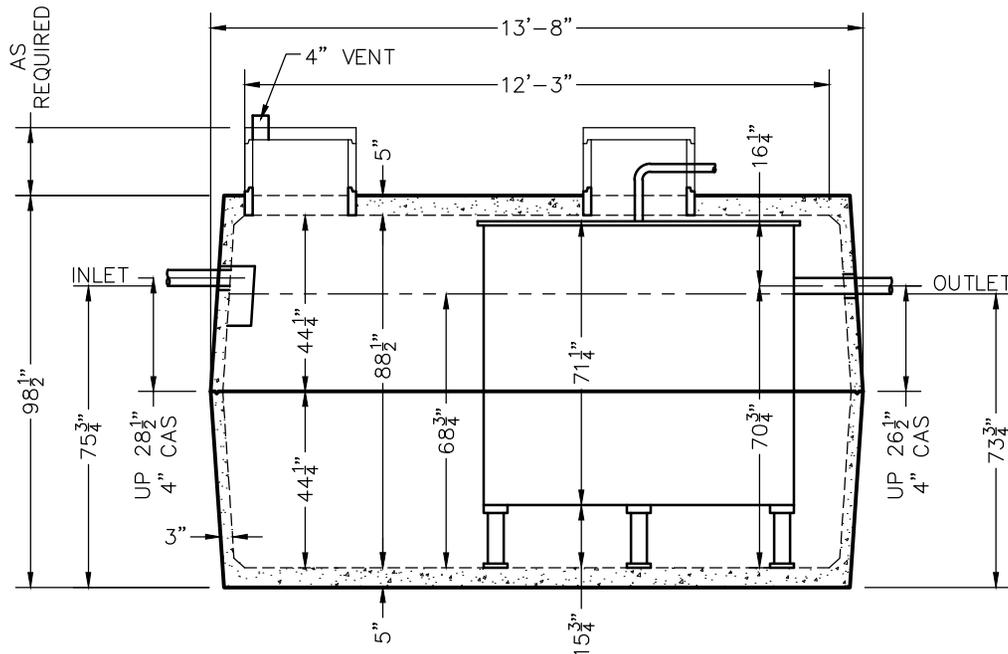

SIDE VIEW

## W4000 BIO 3000 GPD MICROFAST® 3.0 OR HIGH STRENGTH FAST® 3.0 TANK SPECIFICATIONS

**DIMENSIONS:**

- WALL: 3"
- BOTTOM: 5"
- COVER: 5"
- MANHOLE: 24" I.D. PRECAST CONCRETE RISER
- HEIGHT: 98 1/2" O.D.
- LENGTH: 13'-8" O.D.
- WIDTH: 8'-0" O.D.
- BELOW INLET: 75 3/4" O.D.
- LIQUID LEVEL: 68 3/4"
- WEIGHT: 14,720 LBS. PER SECTION

**INLET AND OUTLET:**

4" CAST-A-SEAL BOOT OR EQUAL GASKET

**INLET AND OUTLET BAFFLES:**

AS SHOWN

LIQUID CAPACITY: 55.85 GAL/IN

**BIO UNIT LOADING DESIGN:**

4'-0" UNSATURATED SOIL

TANK: MIX DESIGN #9 (SMALL FIBER)

**CUSTOMIZED TANKS:**

FOR CUSTOM TANKS CONTACT WIESER CONCRETE

PRE-POUR:	DATE:
REV.	REV.
SCALE: 1/4" = 1'-0"	DRAWN BY: WCP
DATE: 00/00/00	DATE: 00/00/00
FILE: w4000 bio hs fast 3000	

**WIESER CONCRETE**  
 W3716 US HWY 10, MAIDEN ROCK, WI 54750  
 800-325-8456

W4000 BIO HS FAST 3000  
 SEPTIC MANUAL

SHEET NO.  
 1 OF 1

REVIEWED BY \_\_\_\_\_  
 REVIEW DATE \_\_\_\_\_

**DRAWINGS SUBMITTED  
 FOR APPROVAL**

APPROVED BY: \_\_\_\_\_  
 APPROVAL DATE: \_\_\_\_\_  
 PRODUCTS NEEDED BY: \_\_\_\_\_