

W40000 STORAGE TANK SPECIFICATIONS

DIMENSIONS:

WALL: 6" RIBBED
 BOTTOM: 9" RIBBED
 COVER: 9" RIBBED
 MANHOLE: 24" I.D. PRECAST
 CONCRETE RISER
 HEIGHT: 140"
 LENGTH: 40'-0"
 WIDTH: 14'-0"
 BELOW INLET: 131 1/2"
 LIQUID LEVEL: 133"
 WEIGHT: 70,000 LBS. PER SECTION

INLET:

4" CAST-A-SEAL BOOT
 OR EQUAL GASKET


LIQUID CAPACITY: 305.00 GAL/IN

LOADING DESIGN: 8'-0" UNSATURATED SOIL


TANK CAN BE USED AS:
 STORAGE TANK

TANK: MIX DESIGN #9 (SMALL FIBER)

CUSTOMIZED TANKS:
 FOR CUSTOM TANKS CONTACT
 WIESER CONCRETE

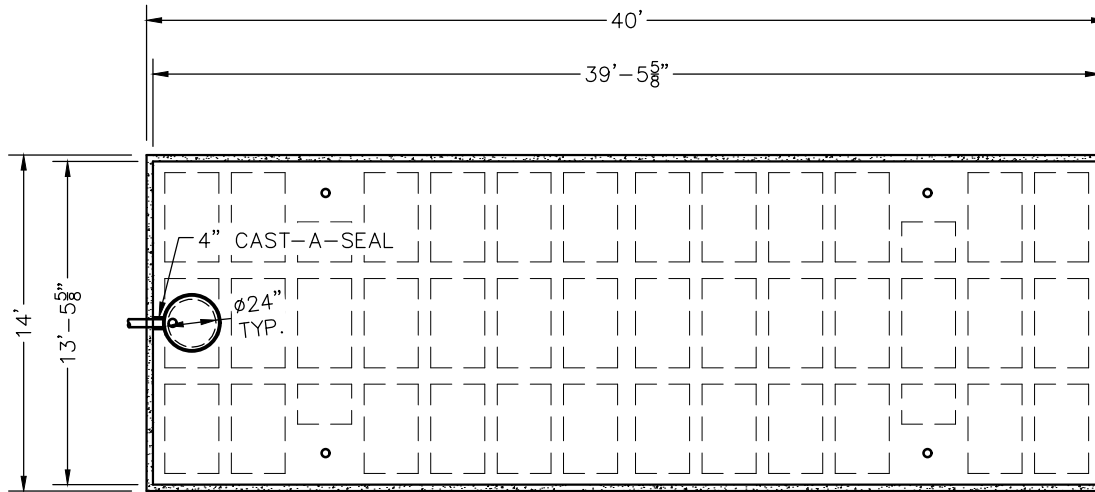

TOP VIEW

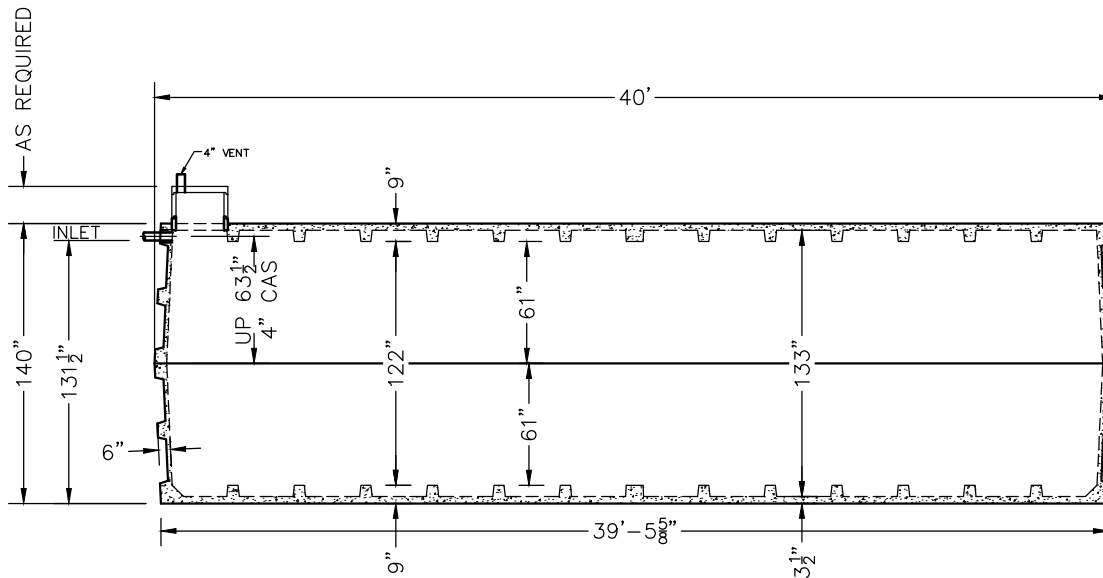

SIDE VIEW

TANKS ARE MANUFACTURED TO MEET OR EXCEED ASTM C-1227 REQUIREMENTS

REVIEWED BY _____
 REVIEW DATE _____

**DRAWINGS SUBMITTED
 FOR APPROVAL**

APPROVED BY: _____
 APPROVAL DATE: _____
 PRODUCTS NEEDED BY: _____

WIESER CONCRETE
 W3716 US HWY 10, MAIDEN ROCK, WI 54750
 800-325-8456

W40000 STORAGE
 SEPTIC MANUAL

SHEET NO.
 1 OF 1

SCALE: 1/8" = 1'-0"
 DRAWN BY: WCP
 DATE: 00/00/00
 FILE: w40000 storage

REV. DATE:

PRE-POUR:

POST-POUR: