



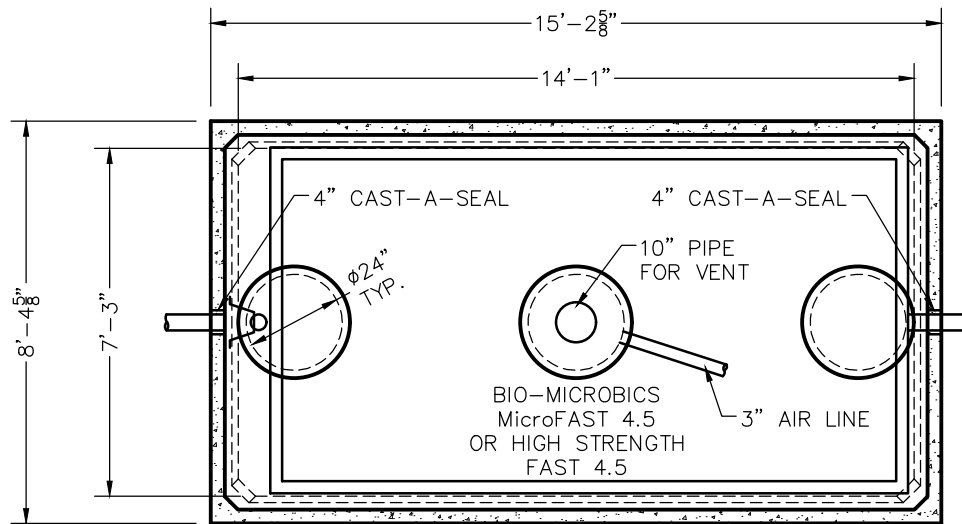

TOP VIEW

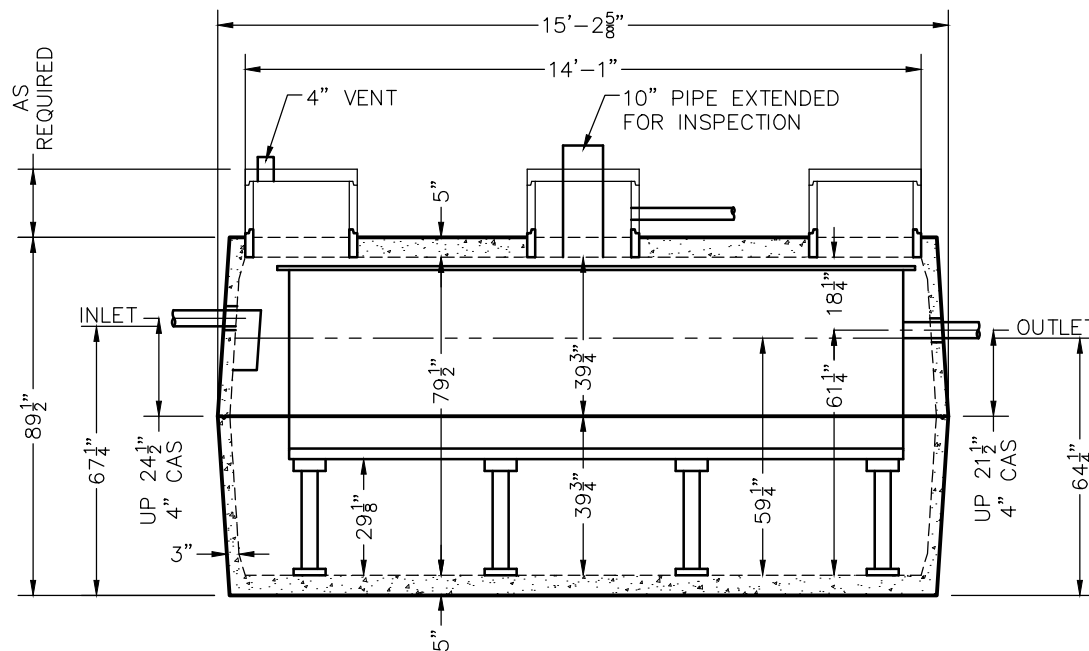

SIDE VIEW

W5000 BIO 4500 GPD MICROFAST® 4.5 OR HIGH STRENGTH FAST® 4.5 TANK SPECIFICATIONS

DIMENSIONS:

WALL: 3"

BOTTOM: 5"

COVER: 4 15/16"

MANHOLE: 24" I.D. PRECAST CONCRETE RISER

HEIGHT: 89 1/2" O.D.

LENGTH: 15'-2 5/8" O.D.

WIDTH: 8'-4 5/8" O.D.

BELOW INLET: 67 1/4" O.D.

LIQUID LEVEL: 59 1/4"

WEIGHT: 14,350 LBS. PER SECTION

INLET AND OUTLET:

4" CAST-A-SEAL BOOT OR EQUAL GASKET

INLET AND OUTLET BAFFLE:

AS SHOWN

LIQUID CAPACITY: 70.06 GAL/IN

LOADING DESIGN: 8'-0" UNSATURATED SOIL

TANK: MIX DESIGN #9 (SMALL FIBER)

CUSTOMIZED TANKS:

FOR CUSTOM TANKS CONTACT WIESER CONCRETE

REVIEWED BY _____
REVIEW DATE _____

**DRAWINGS SUBMITTED
FOR APPROVAL**

APPROVED BY: _____
APPROVAL DATE: _____
PRODUCTS NEEDED BY: _____

PRE-POUR: _____
POST-POUR: _____

DATE: _____

REV. _____

SCALE: 1/4" = 1'-0"

DRAWN BY: WCP

DATE: 00/00/00

FILE: w5000 bio hs fast 4500

WIESER CONCRETE
W3716 US HWY 10, MAIDEN ROCK, WI 54750
800-325-8456

W5000 BIO HS FAST 4500
SEPTIC MANUAL

SHEET NO.
1 OF 1