

W5000 TANK SPECIFICATIONS

DIMENSIONS:

WALL: 3"

BOTTOM: 5"

COVER: 5"

MANHOLE: 24" I.D. PRECAST CONCRETE RISER

HEIGHT: 89 1/2"

LENGTH: 15'-2 3/4"

WIDTH: 8'-4 3/4"

BELOW INLET: 79"

LIQUID LEVEL: 72"

WEIGHT: 14,350 LBS. PER SECTION

INLET AND OUTLET:

4" CAST-A-SEAL BOOT OR EQUAL GASKET

INLET AND OUTLET BAFFLE AND FILTER:

WISCONSIN, SEE DETAIL #10

(OTHER STATES SEE CHART)

LIQUID CAPACITY: 70.06 GAL/IN

HOLDING TANK:

OUTLET HOLE PLUGGED

ACTUAL CAPACITY: 5,184 GALLONS

LOADING DESIGN: 8'-0" UNSATURATED SOIL

TANK CAN BE USED AS:

SEPTIC / HOLDING / PUMP OR SIPHON

TANK: MIX DESIGN #9 (SMALL FIBER)

CUSTOMIZED TANKS:

FOR CUSTOM TANKS CONTACT WIESER CONCRETE

REVIEWED BY _____
REVIEW DATE _____

**DRAWINGS SUBMITTED
FOR APPROVAL**

APPROVED BY: _____
APPROVAL DATE: _____
PRODUCTS NEEDED BY: _____

SHEET NO.

1 OF 1

W5000

SEPTIC MANUAL

WIESER CONCRETE

W3716 US HWY 10, MAIDEN ROCK, WI 54750
800-325-8456

DATE:

REV.

SCALE: 1/4" = 1'-0"


DRAWN BY: WCP

DATE: 00/00/00

FILE: w5000

PRE-POUR:

POST-POUR:

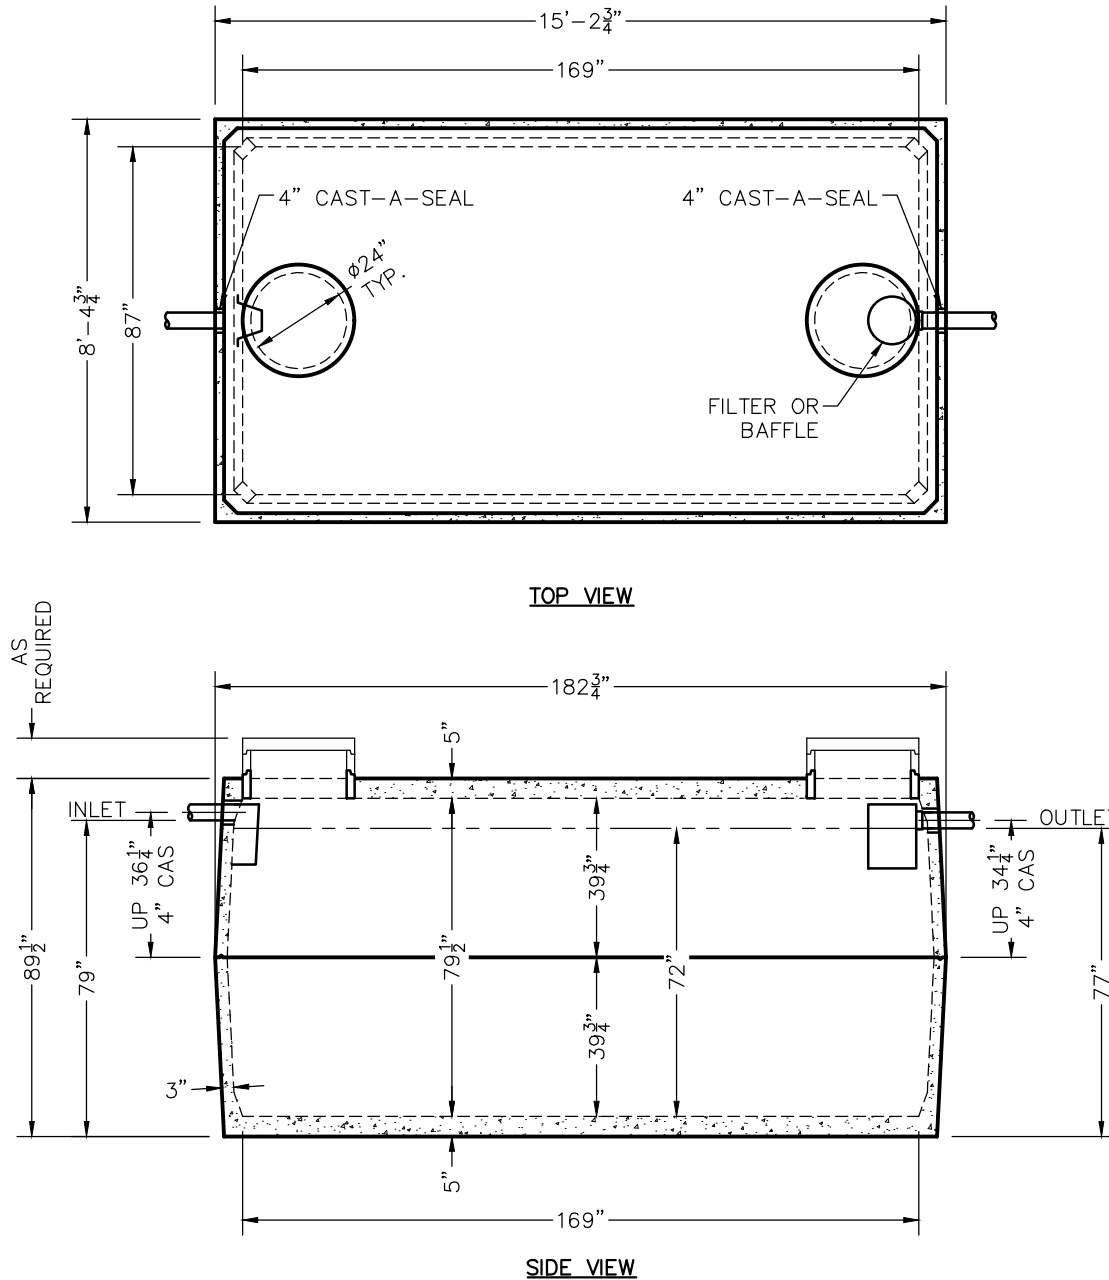

TANKS ARE MANUFACTURED TO MEET OR EXCEED ASTM C-1227 REQUIREMENTS