

W5140 HOLDING TANK SPECIFICATIONS

DIMENSIONS:

WALL: 3"

BOTTOM: 5"

COVER: 5"

MANHOLE: 24" I.D. PRECAST CONCRETE RISER

HEIGHT: 98 1/2"

LENGTH: 13'-8"

WIDTH: 8'-0"

BELOW INLET: 89"

LIQUID LEVEL: 84"

WEIGHT: 13,200 LBS. PER SECTION

INLET AND OUTLET:

4" CAST-A-SEAL BOOT OR EQUAL GASKET

LIQUID CAPACITY: 58.85 GAL/IN

HOLDING TANK:

NO OUTLET HOLE

ACTUAL CAPACITY: 5,140 GALLONS

LOADING DESIGN: 8'-0" UNSATURATED SOIL


TANK CAN BE USED AS:

HOLDING TANK


TANK: MIX DESIGN #9 (SMALL FIBER)

CUSTOMIZED TANKS:

FOR CUSTOM TANKS CONTACT WIESER CONCRETE

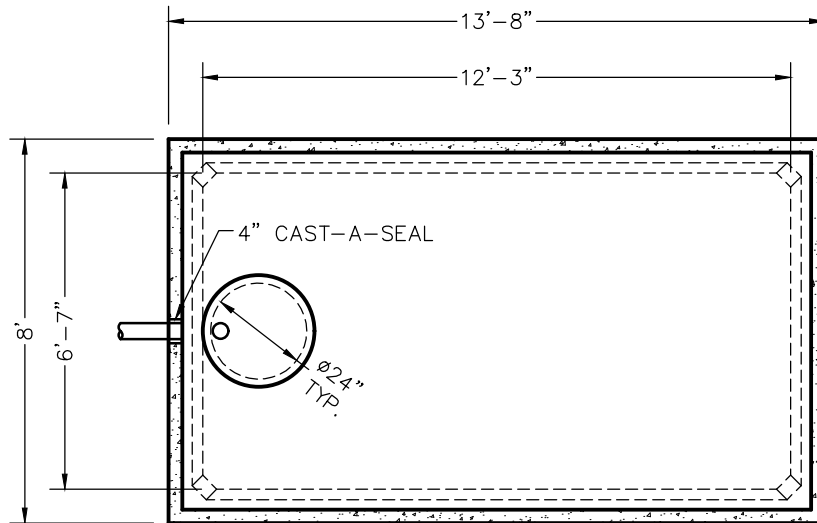

TOP VIEW

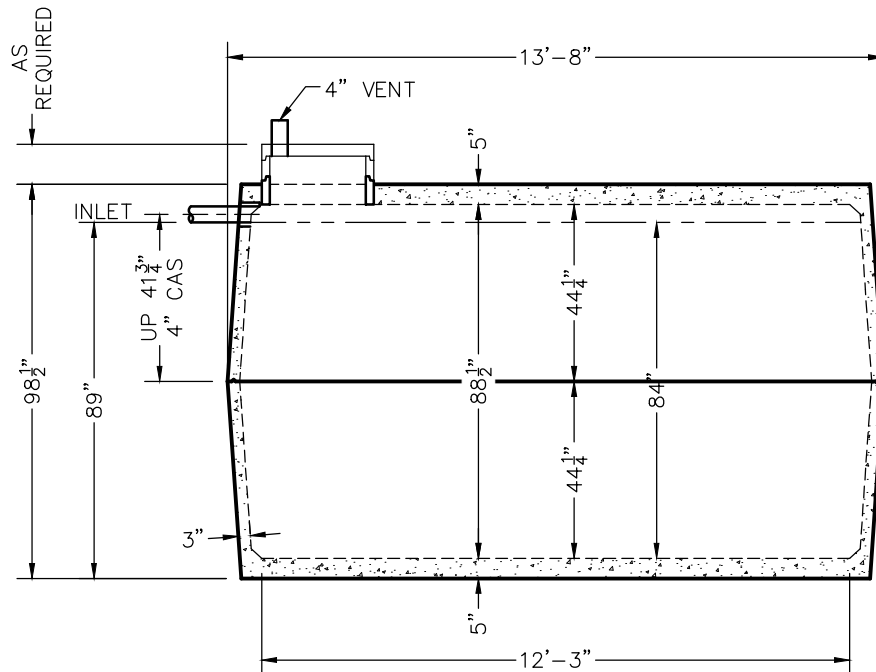

SIDE VIEW

TANKS ARE MANUFACTURED TO MEET OR EXCEED ASTM C-1227 REQUIREMENTS

PRE-POUR:
POST-POUR:

DATE:

REV.

SCALE: 1/4" = 1'-0"

DRAWN BY: WCP

DATE: 00/00/00

FILE: w5140 holding

WIESER CONCRETE
W3716 US HWY 10, MAIDEN ROCK, WI 54750
800-325-8456

W5140 HOLDING
SEPTIC MANUAL

SHEET NO.
1 OF 1

REVIEWED BY _____
REVIEW DATE _____

**DRAWINGS SUBMITTED
FOR APPROVAL**

APPROVED BY: _____
APPROVAL DATE: _____
PRODUCTS NEEDED BY: _____